

PART OF THE SW 1/4, SEC. 16, T.5N., R.1W., S.L.B. & M.

360

SOUTH POINTE PLAZA PHASE 3

A CONDOMINIUM PROJECT

IN WASHINGTON TERRACE CITY

SCALE 1" = 20'


AND AMENDED UNITS 9 AND 10

TAXING UNIT 255

SEE PAGE 37

SEE PAGE 355

SEE PAGE 356

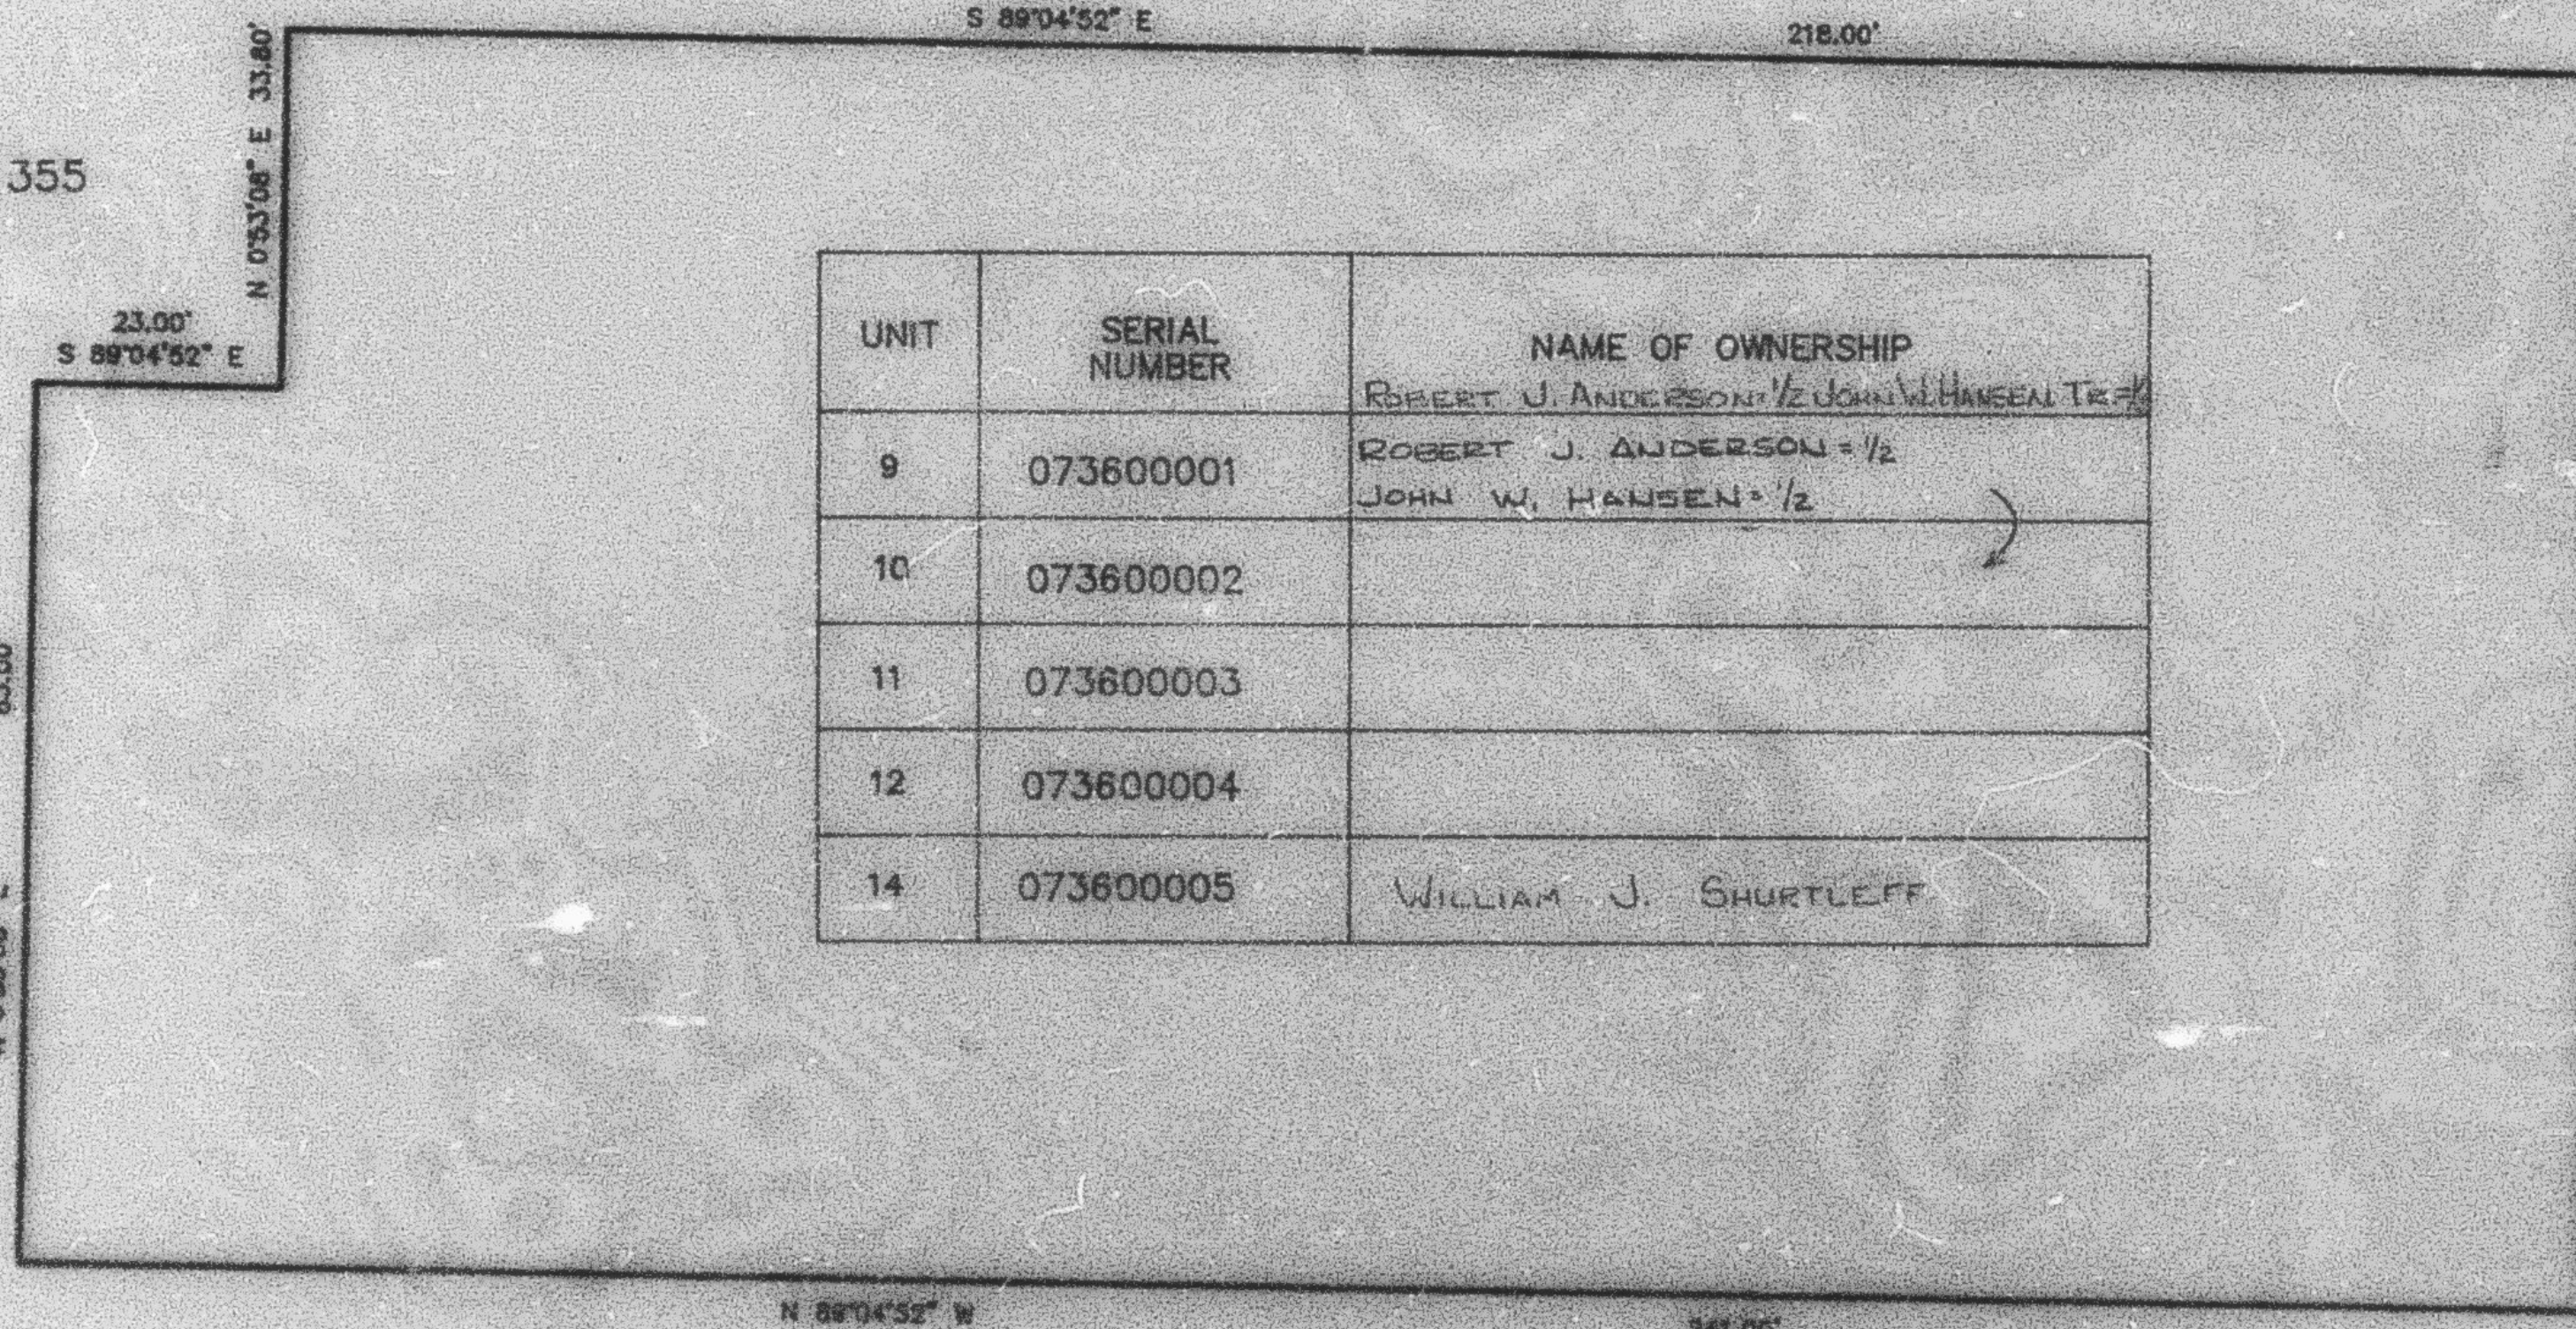

N 89°04'52\"

241.00'

SEE PAGE 37

SEE PAGE 37

FOR COMPLETE END DATA SEE
ORIGINAL DEDICATION PLAT IN
BOOK 31, PAGE 57 OF RECORDS

AND UNITS 9 & 10, SEE
ORIGINAL DED. PLAT IN
BOOK 32, PAGE 1 OF RECORDS