


PART OF THE SW 1/4, SEC. 18, T.5N., R.1W., S.1R. & M.
SOUTH POINTE PLAZA PHASE 3
 A CONDOMINIUM PROJECT
 IN WASHINGTON TERRACE CITY
 SCALE 1" = 20'
 AND AMENDED UNITS 9 AND 10

TAXING UNIT 255

SEE PAGE 37

SEE PAGE 355

SEE PAGE 356

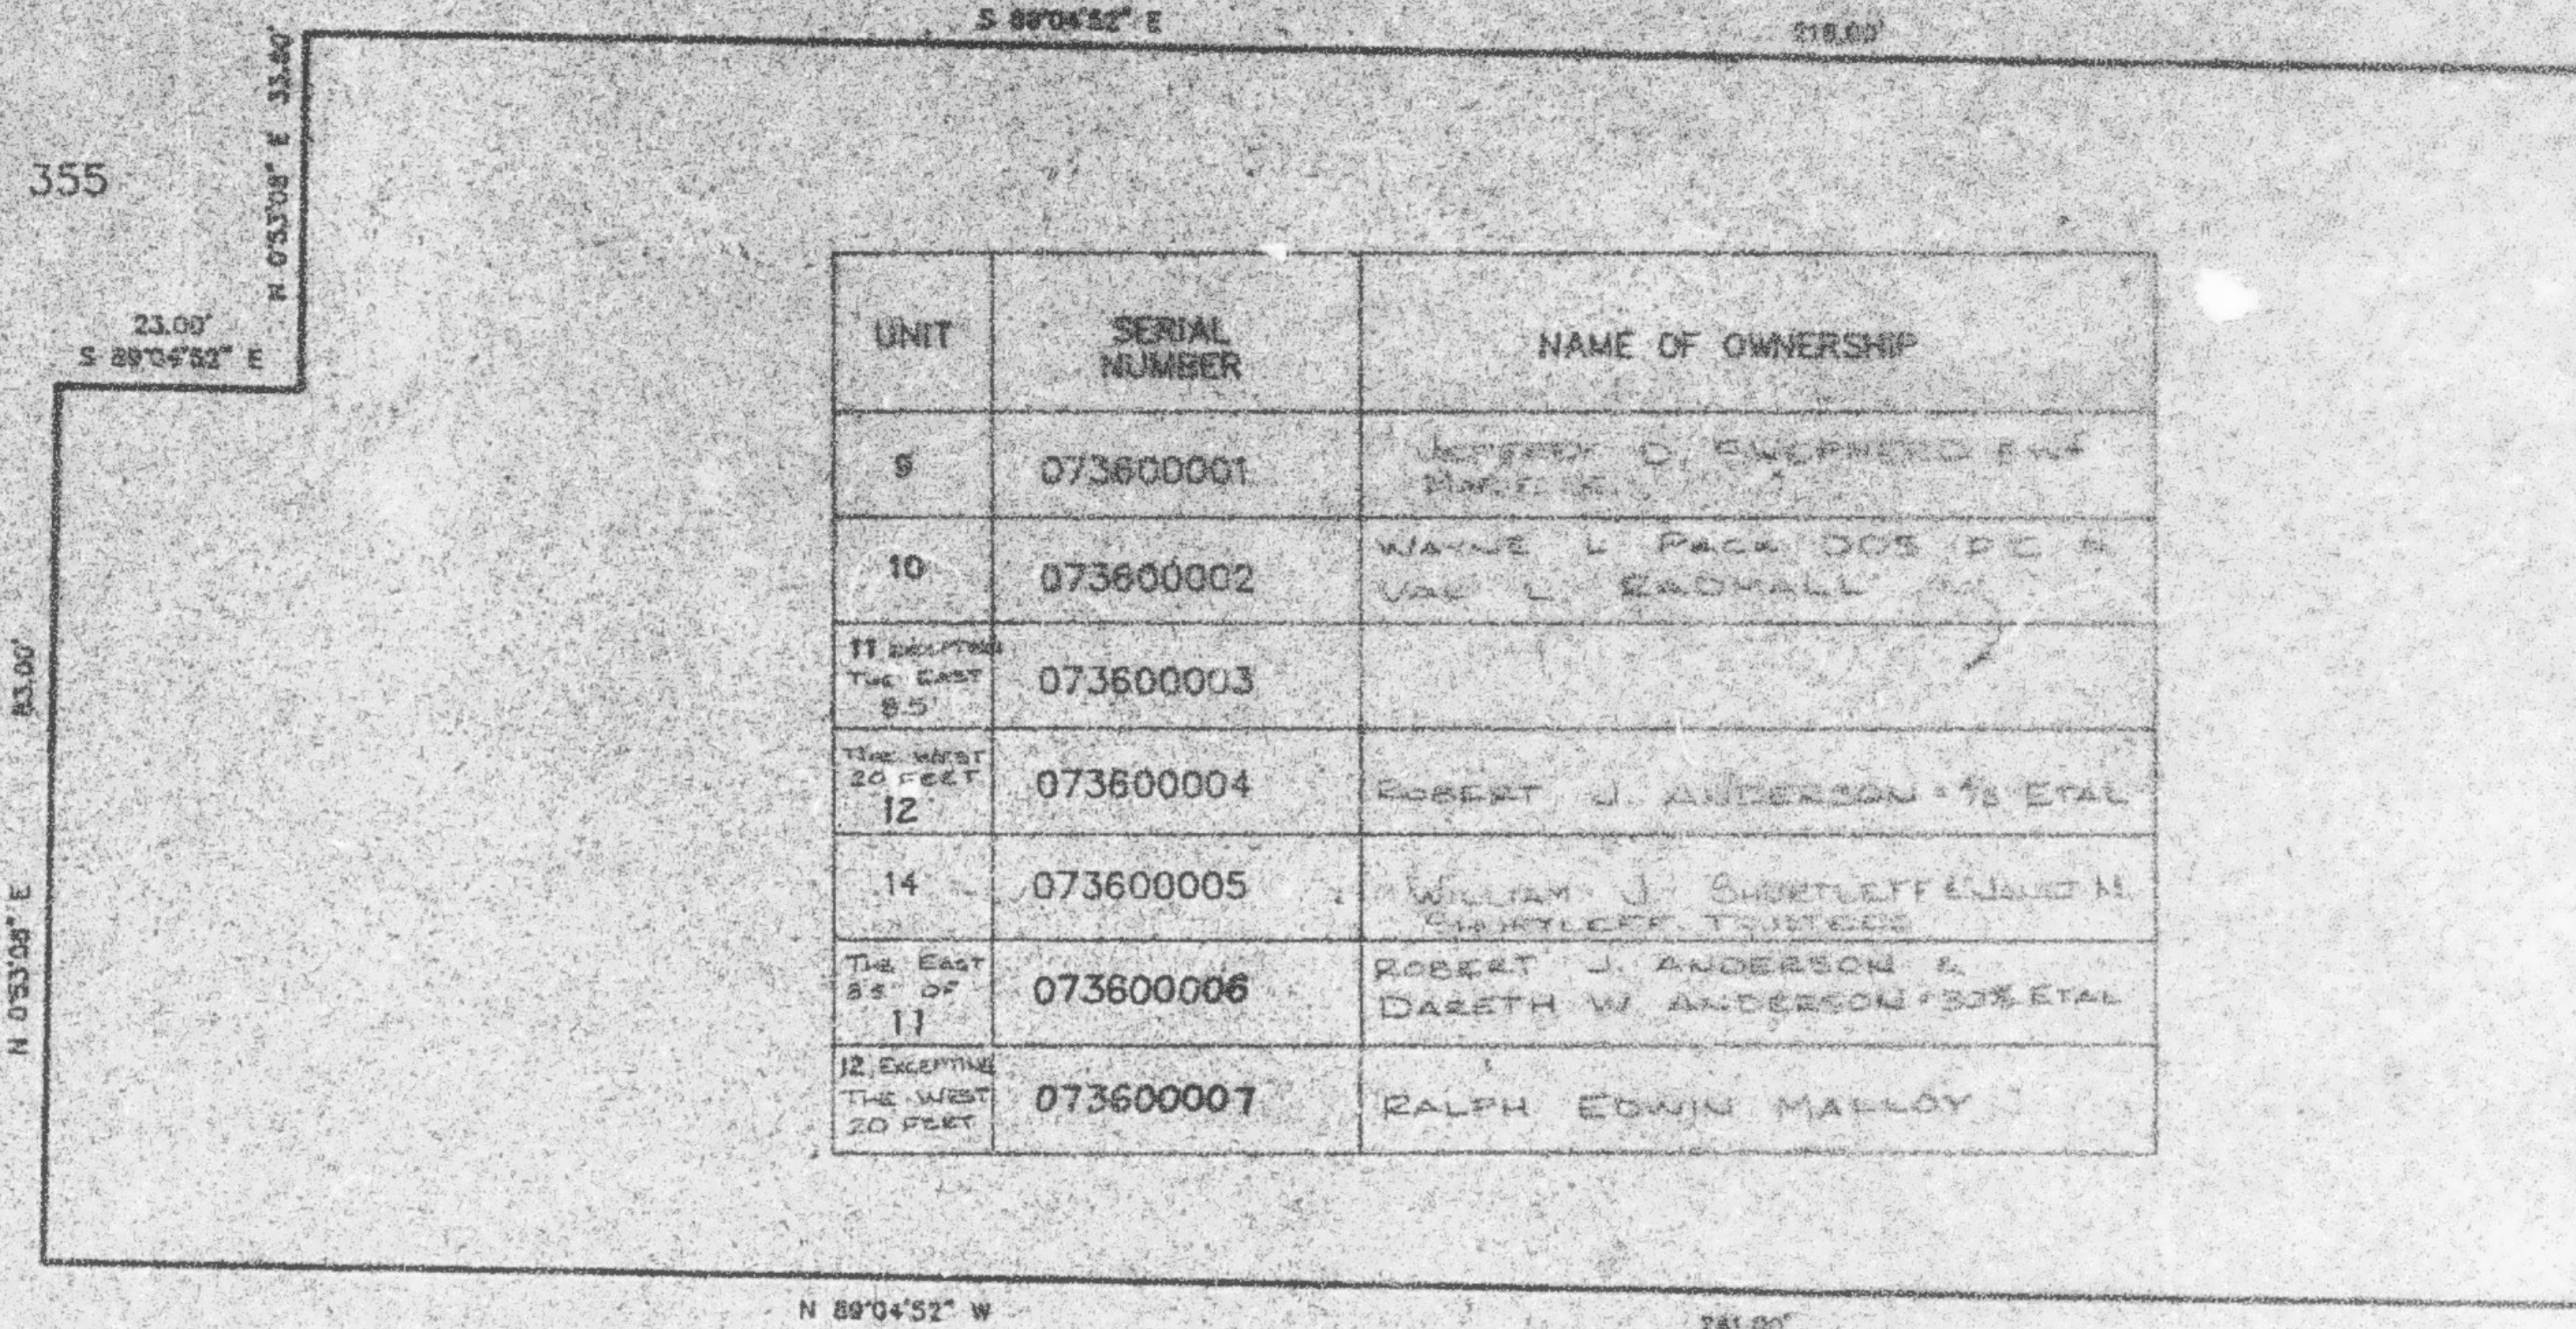

SEE PAGE 37

FOR COMPLETE ENG DATA SEE
 ORIGINAL DEDICATION PLAT IN
 BOOK 31, PAGE 57 OF RECORDS.

AND, UNITS 9 & 10, SEE
 ORIGINAL DEED PLAT IN
 BOOK 32, PAGE 1 OF RECORDS.