

PART OF THE SW 1/4, SEC. 16, T.5N., R.1W., S.L.B. & M.

360

# SOUTH POINTE PLAZA PHASE 3

UNITS 11 – 14 AND AMENDED UNITS 9 & 10

A CONDOMINIUM PROJECT

IN WASHINGTON TERRACE CITY


SCALE 1" = 20'

TAXING UNIT 255

SEE PAGE 37

SEE PAGE 355

SEE PAGE 356

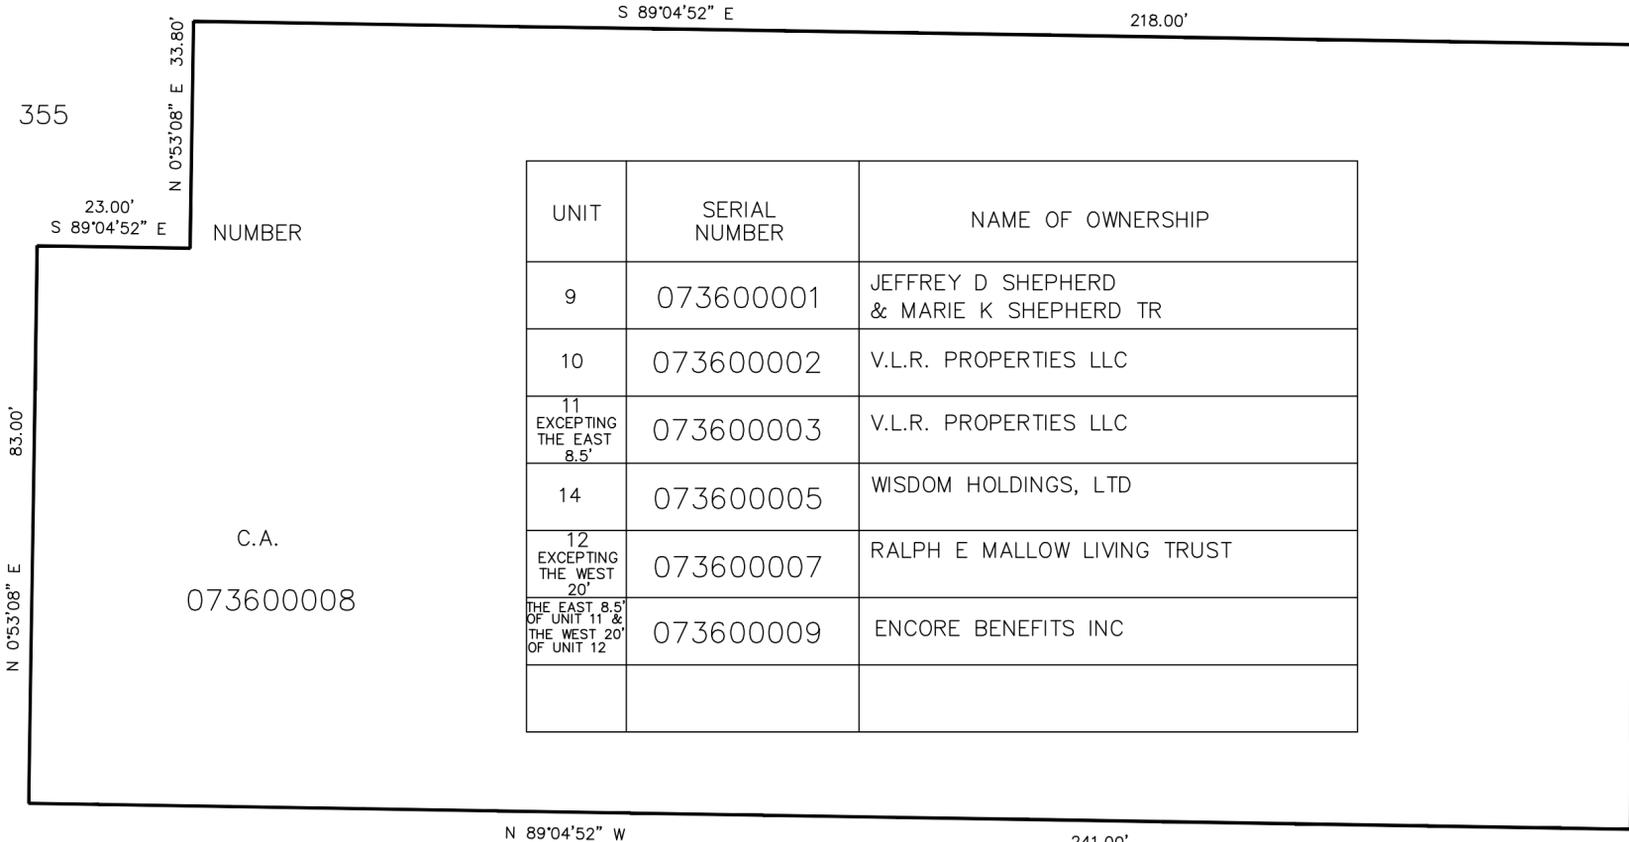

UNIT	SERIAL NUMBER	NAME OF OWNERSHIP
9	073600001	JEFFREY D SHEPHERD & MARIE K SHEPHERD TR
10	073600002	V.L.R. PROPERTIES LLC
11 EXCEPTING THE EAST 8.5'	073600003	V.L.R. PROPERTIES LLC
14	073600005	WISDOM HOLDINGS, LTD
12 EXCEPTING THE WEST 20'	073600007	RALPH E MALLOW LIVING TRUST
THE EAST 8.5' OF UNIT 11 & THE WEST 20' OF UNIT 12	073600009	ENCORE BENEFITS INC

SEE PAGE 37

FOR COMPLETE ENG DATA SEE ORIGINAL DEDICATION PLAT IN BOOK 31, PAGE 57 OF RECORDS.

AMENDED UNITS 9 & 10 SEE ORIGINAL DEDICATION PLAT IN BOOK 32, PAGE 1 OF RECORDS.