

PART OF THE NE 1/4 OF SEC. 15, T.5N., R.1W., S.L.B. & M.  
 AMENDED PLAT OF A PORTION OF  
 MOUNTAIN MEADOWS SINGLE UNIT CONDOMINIUM PHASE THREE  
 IN OGDEN CITY  
 SCALE 1" = 50'


TAXING UNIT: 25

SEE BOOK 6, PAGE 206

SEE PAGE 12

SEE BOOK 6, PAGE 206

SEE PAGE 12

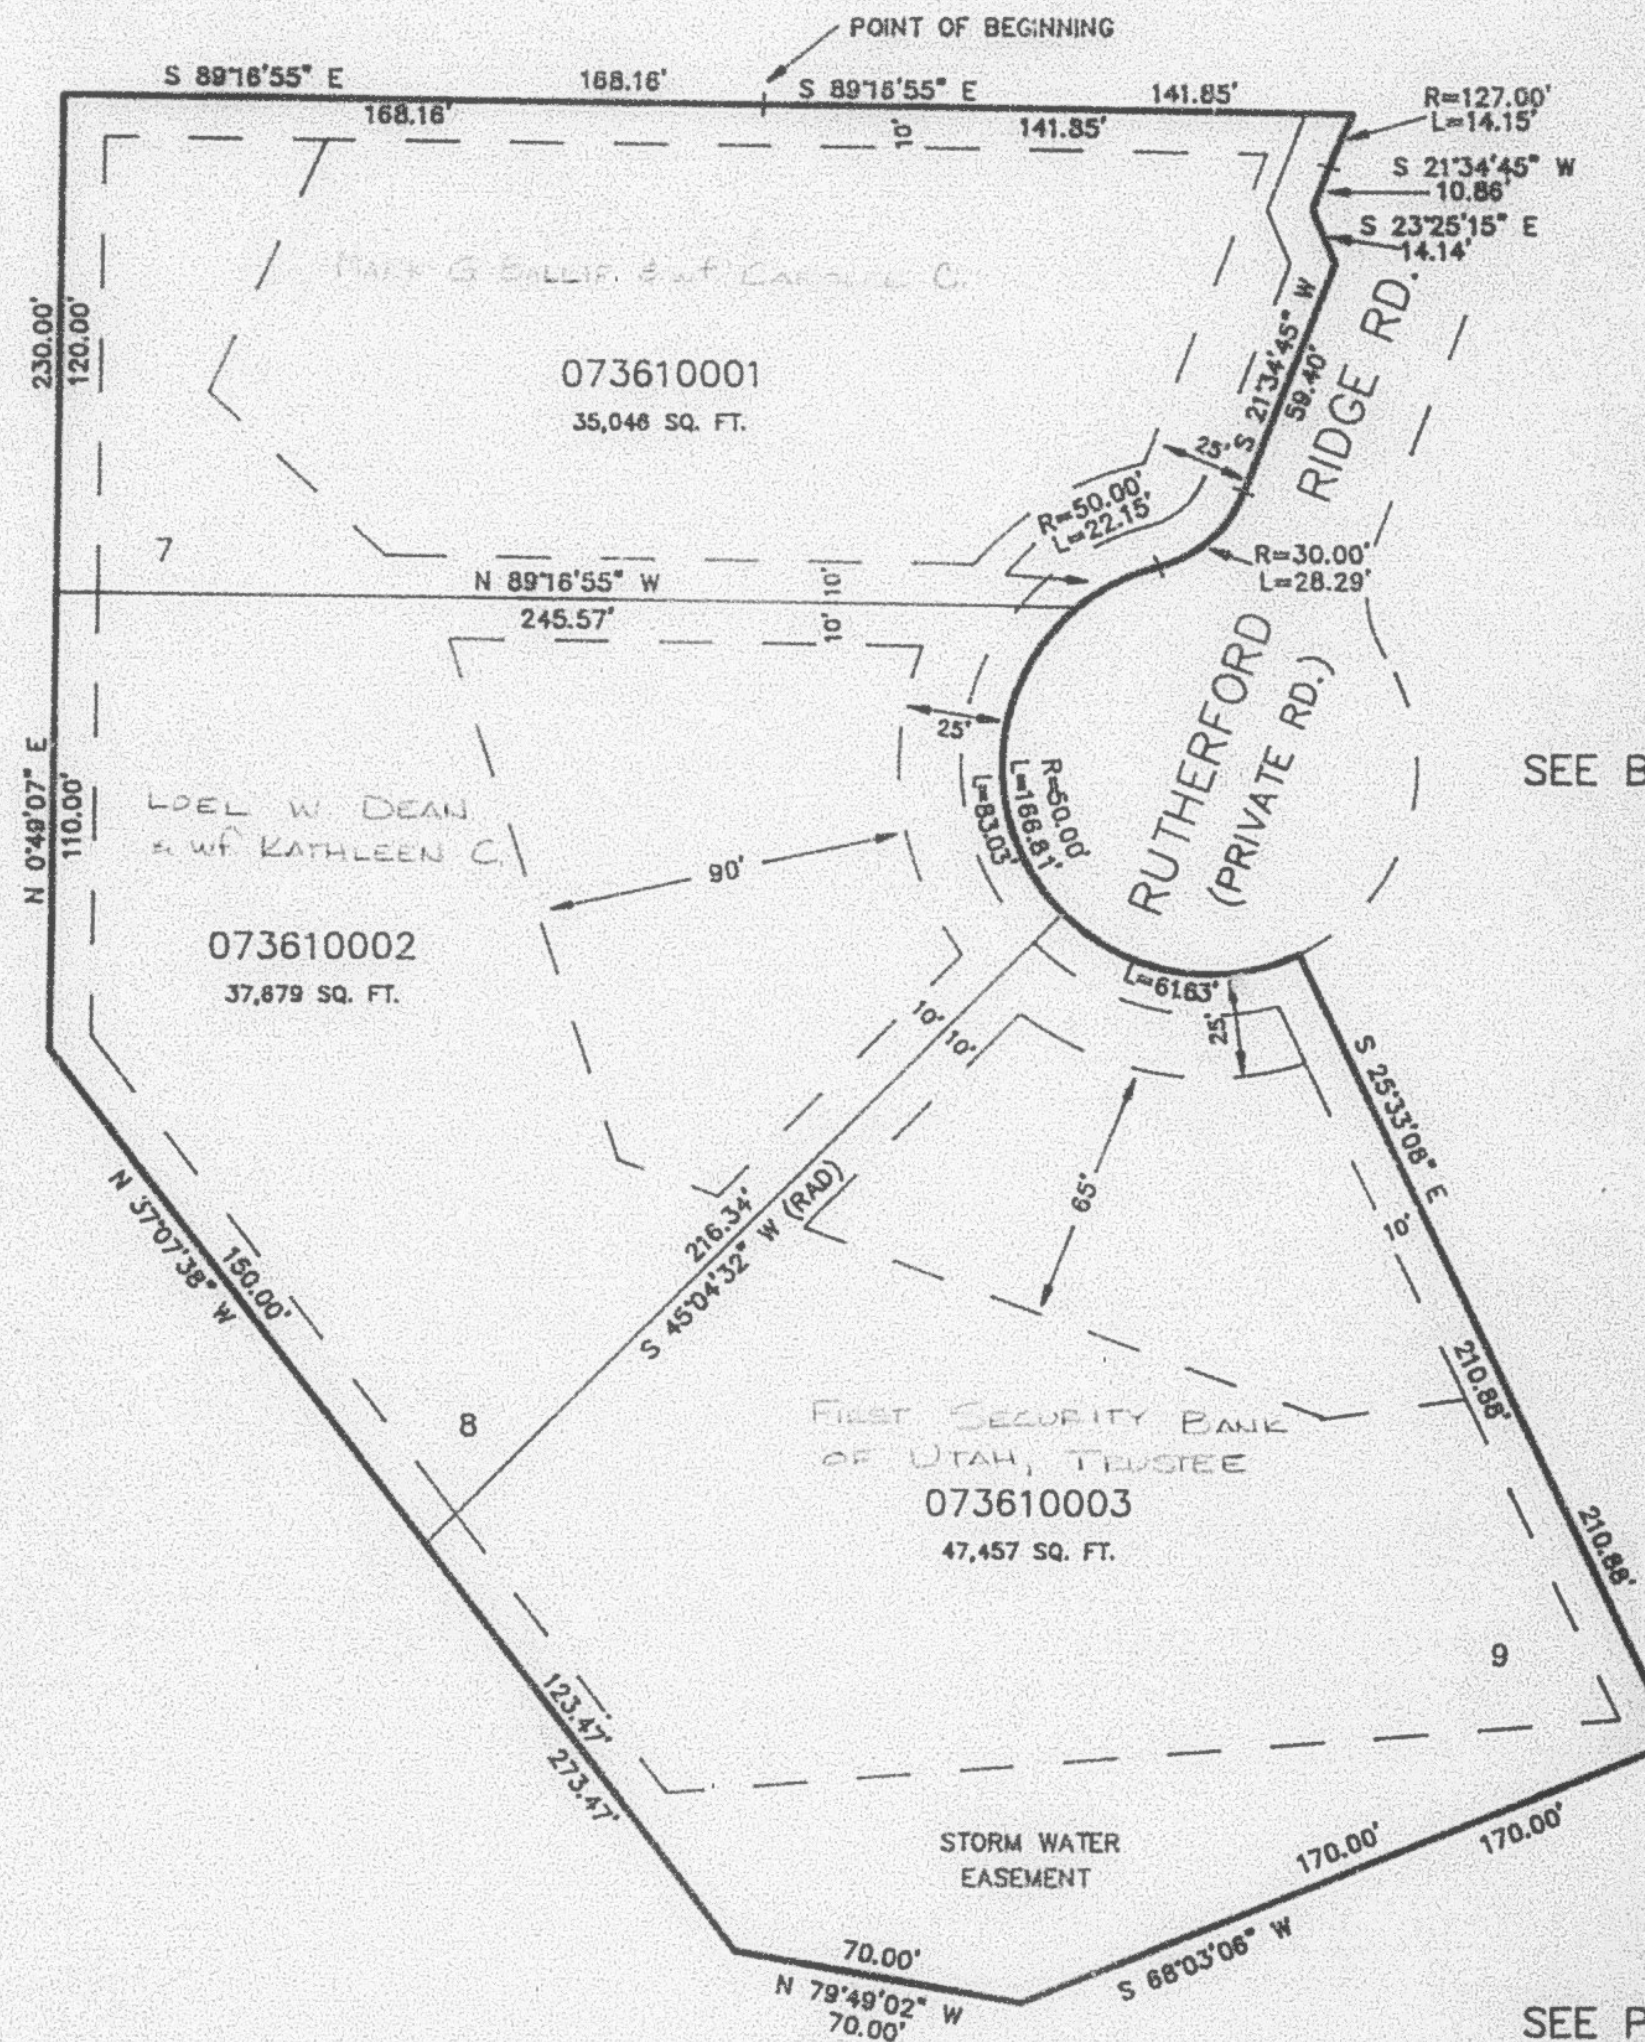

10' UTILITY & DRAINAGE EASEMENTS EACH  
 SIDE OF PROPERTY LINES AS INDICATED  
 BY DASHED LINES EXCEPT AS OTHERWISE  
 SHOWN.

FOR COMPLETE ENG DATA SEE  
 ORIGINAL DEDICATION PLAT IN  
 BOOK 31, PAGES 68 & 69 OF  
 RECORDS.