

STEIN SUBDIVISION AMENDED

INCLUDING ALL OF LOTS 5,8,9,13 & 14, OF STEIN SUBDIVISION
IN WASHINGTON TERRACE CITY


TAXING UNIT: 24

SCALE 1"=50'

SEE PAGE 65

SEE PAGE 61

SEE PAGE 65

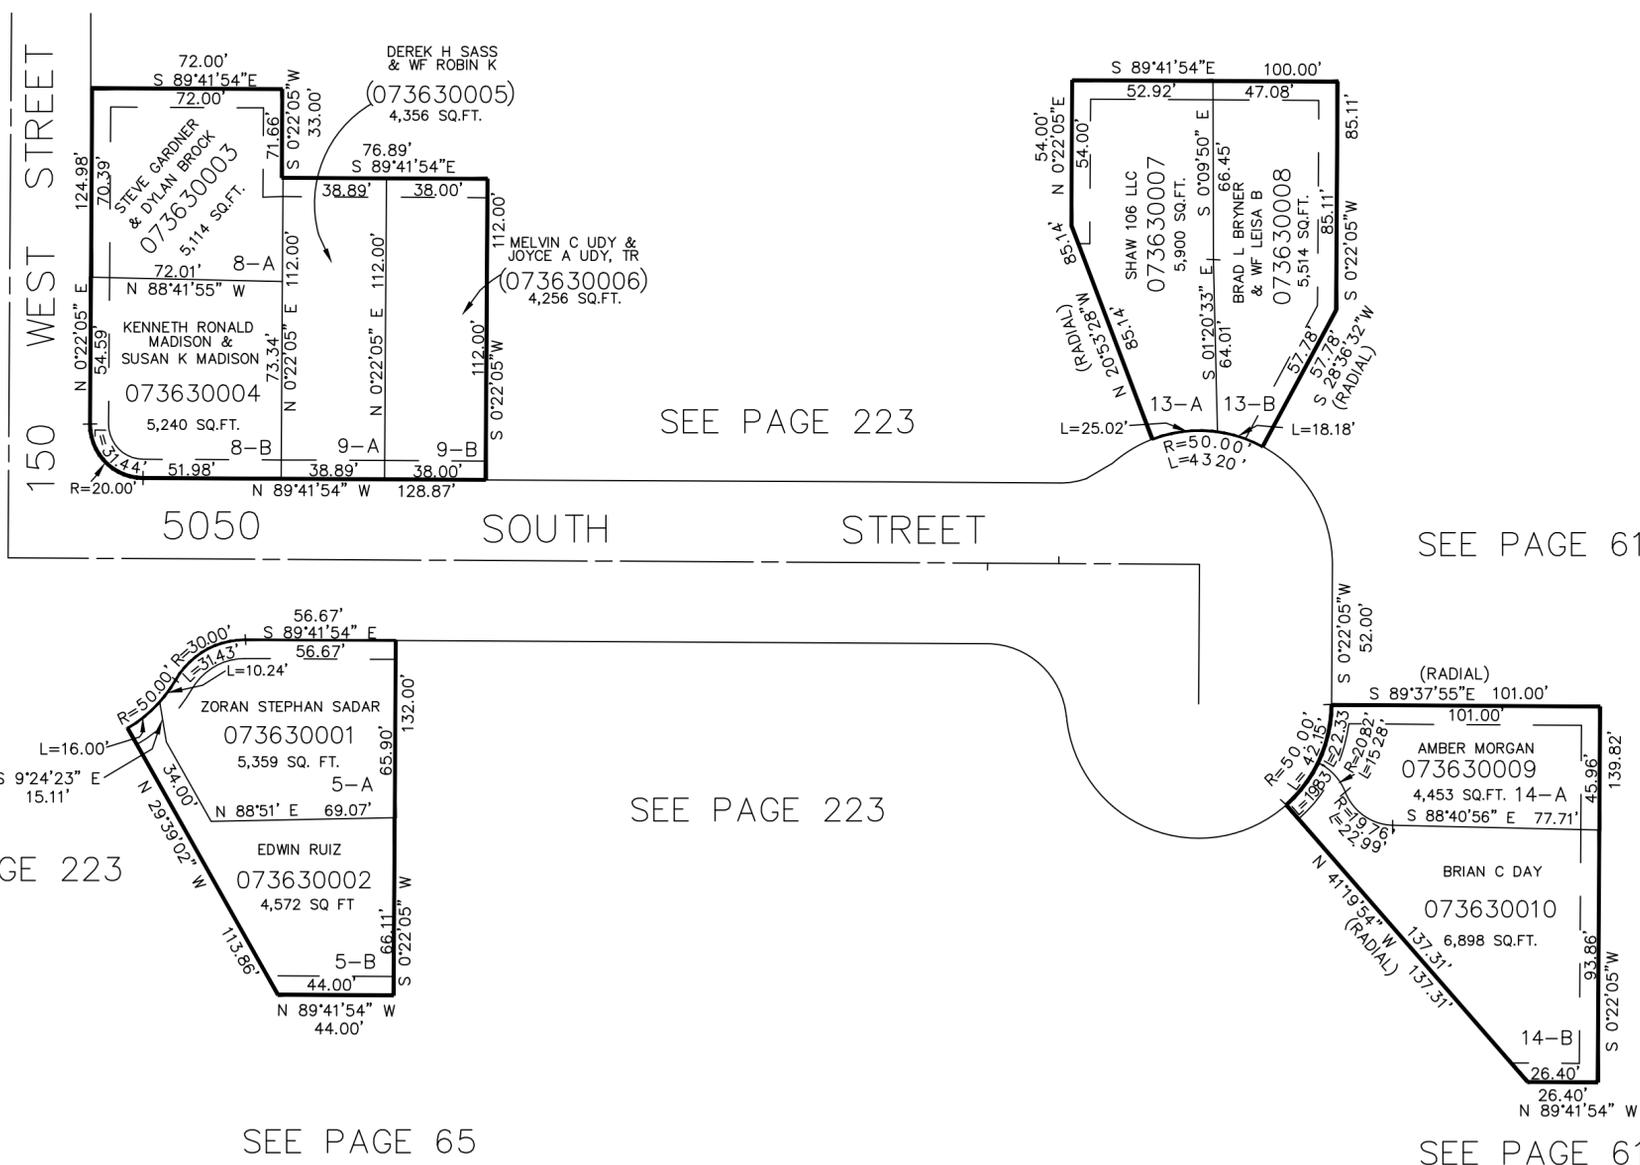

SEE PAGE 223

SEE PAGE 223

SEE PAGE 65

SEE PAGE 61

7' UTILITY & DRAINAGE EASEMENTS
EACH SIDE OF PROPERTY LINES AS
INDICATED BY DASHED LINES.
EXCEPT AS OTHERWISE SHOWN.

FOR COMPLETE ENG. DATA
SEE ORIG. DED. PLAT IN
BOOK 31, PAGE 71 OF RECORDS.