


PART OF THE NE 1/4, SEC. 27, T.5N., R.1W., S.L.B. & M.
THE ORCHARD AT UINTAH NO. 2

IN UINTAH TOWN

TAXING UNIT: 55

SCALE 1" = 50'

SEE PAGE 105

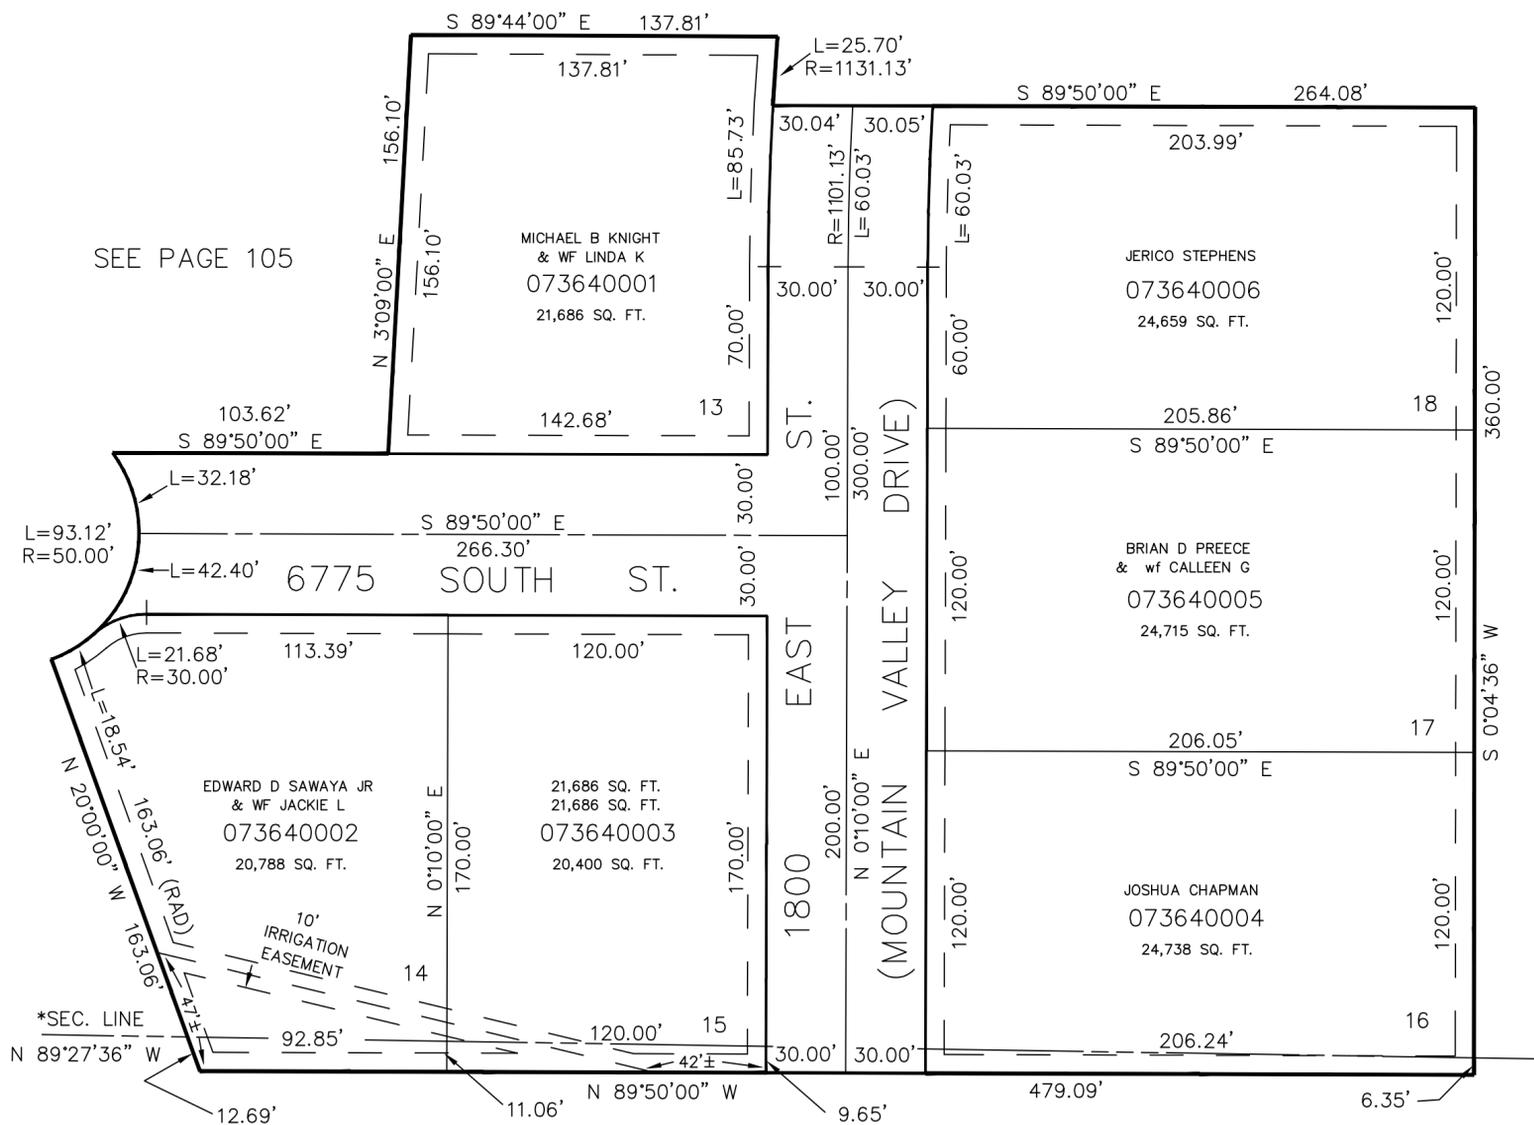

SEE PAGE 105

SEE PAGE 105

SEE PAGE 105

7' UTILITY & DRAINAGE EASEMENTS EACH SIDE OF PROPERTY LINES AS INDICATED BY DASHED LINES EXCEPT AS OTHERWISE SHOWN.

FOR COMPLETE ENG DATA SEE ORIGINAL DEDICATION PLAT IN BOOK 31, PAGE 76 OF RECORDS.

*SEE CORRECTION AFFT 7-26-91, BOOK 1604, PAGE 1065.