

PART OF THE SW 1/4, SEC. 16, T.5N., R.1W., S.L.B. & M.

365

**SOUTH POINTE – PHASE 3**


A CONDOMINIUM PROJECT

IN WASHINGTON TERRACE CITY

SCALE 1" = 30'

TAXING UNIT: 255

SEE PAGE 37

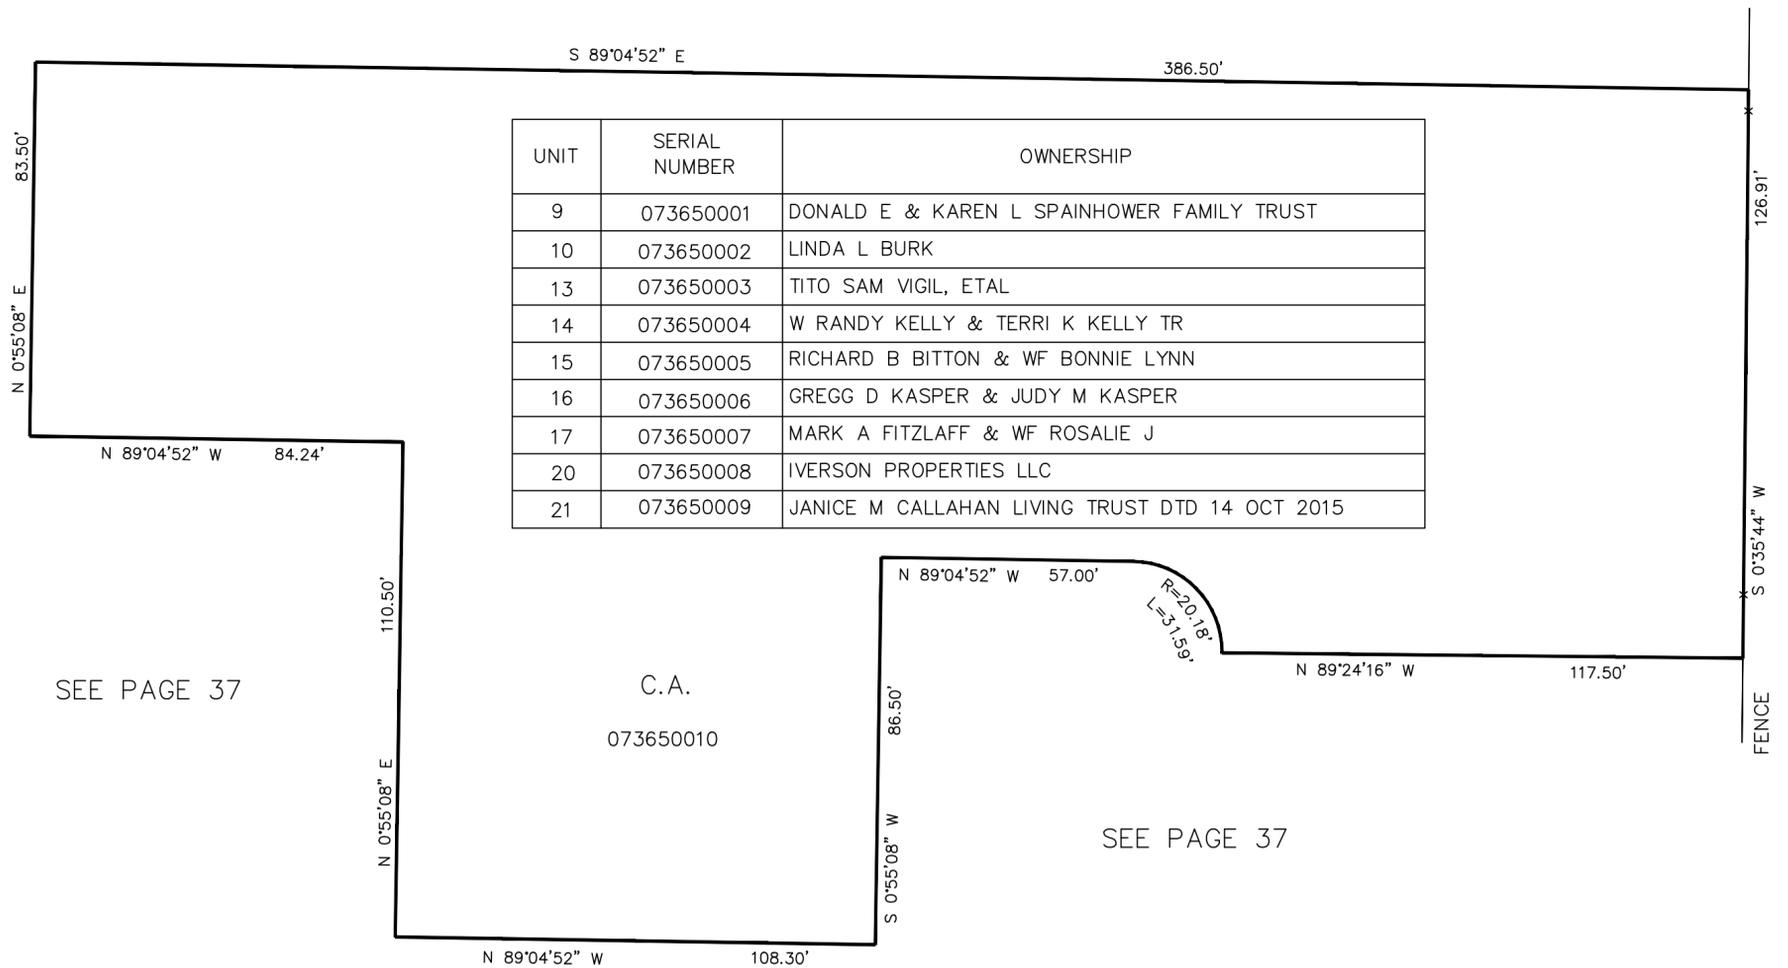

UNIT	SERIAL NUMBER	OWNERSHIP
9	073650001	DONALD E & KAREN L SPAINHOWER FAMILY TRUST
10	073650002	LINDA L BURK
13	073650003	TITO SAM VIGIL, ETAL
14	073650004	W RANDY KELLY & TERRI K KELLY TR
15	073650005	RICHARD B BITTON & WF BONNIE LYNN
16	073650006	GREGG D KASPER & JUDY M KASPER
17	073650007	MARK A FITZLAFF & WF ROSALIE J
20	073650008	IVERSON PROPERTIES LLC
21	073650009	JANICE M CALLAHAN LIVING TRUST DTD 14 OCT 2015

SEE PAGE 37

C.A.  
073650010

SEE PAGE 37

FOR COMPLETE ENG DATA SEE ORIGINAL DEDICATION PLAT IN BOOK 31, PAGE 78 OF RECORDS.

SEE PAGE 37