

PART OF THE SE 1/4, SEC. 17, T.5N., R.1W., S.L.B. & M.


STONEGATE PHASE 7

A CONDOMINIUM PROJECT

IN WASHINGTON TERRACE CITY

SCALE 1" = 20'

TAXING UNIT: 24

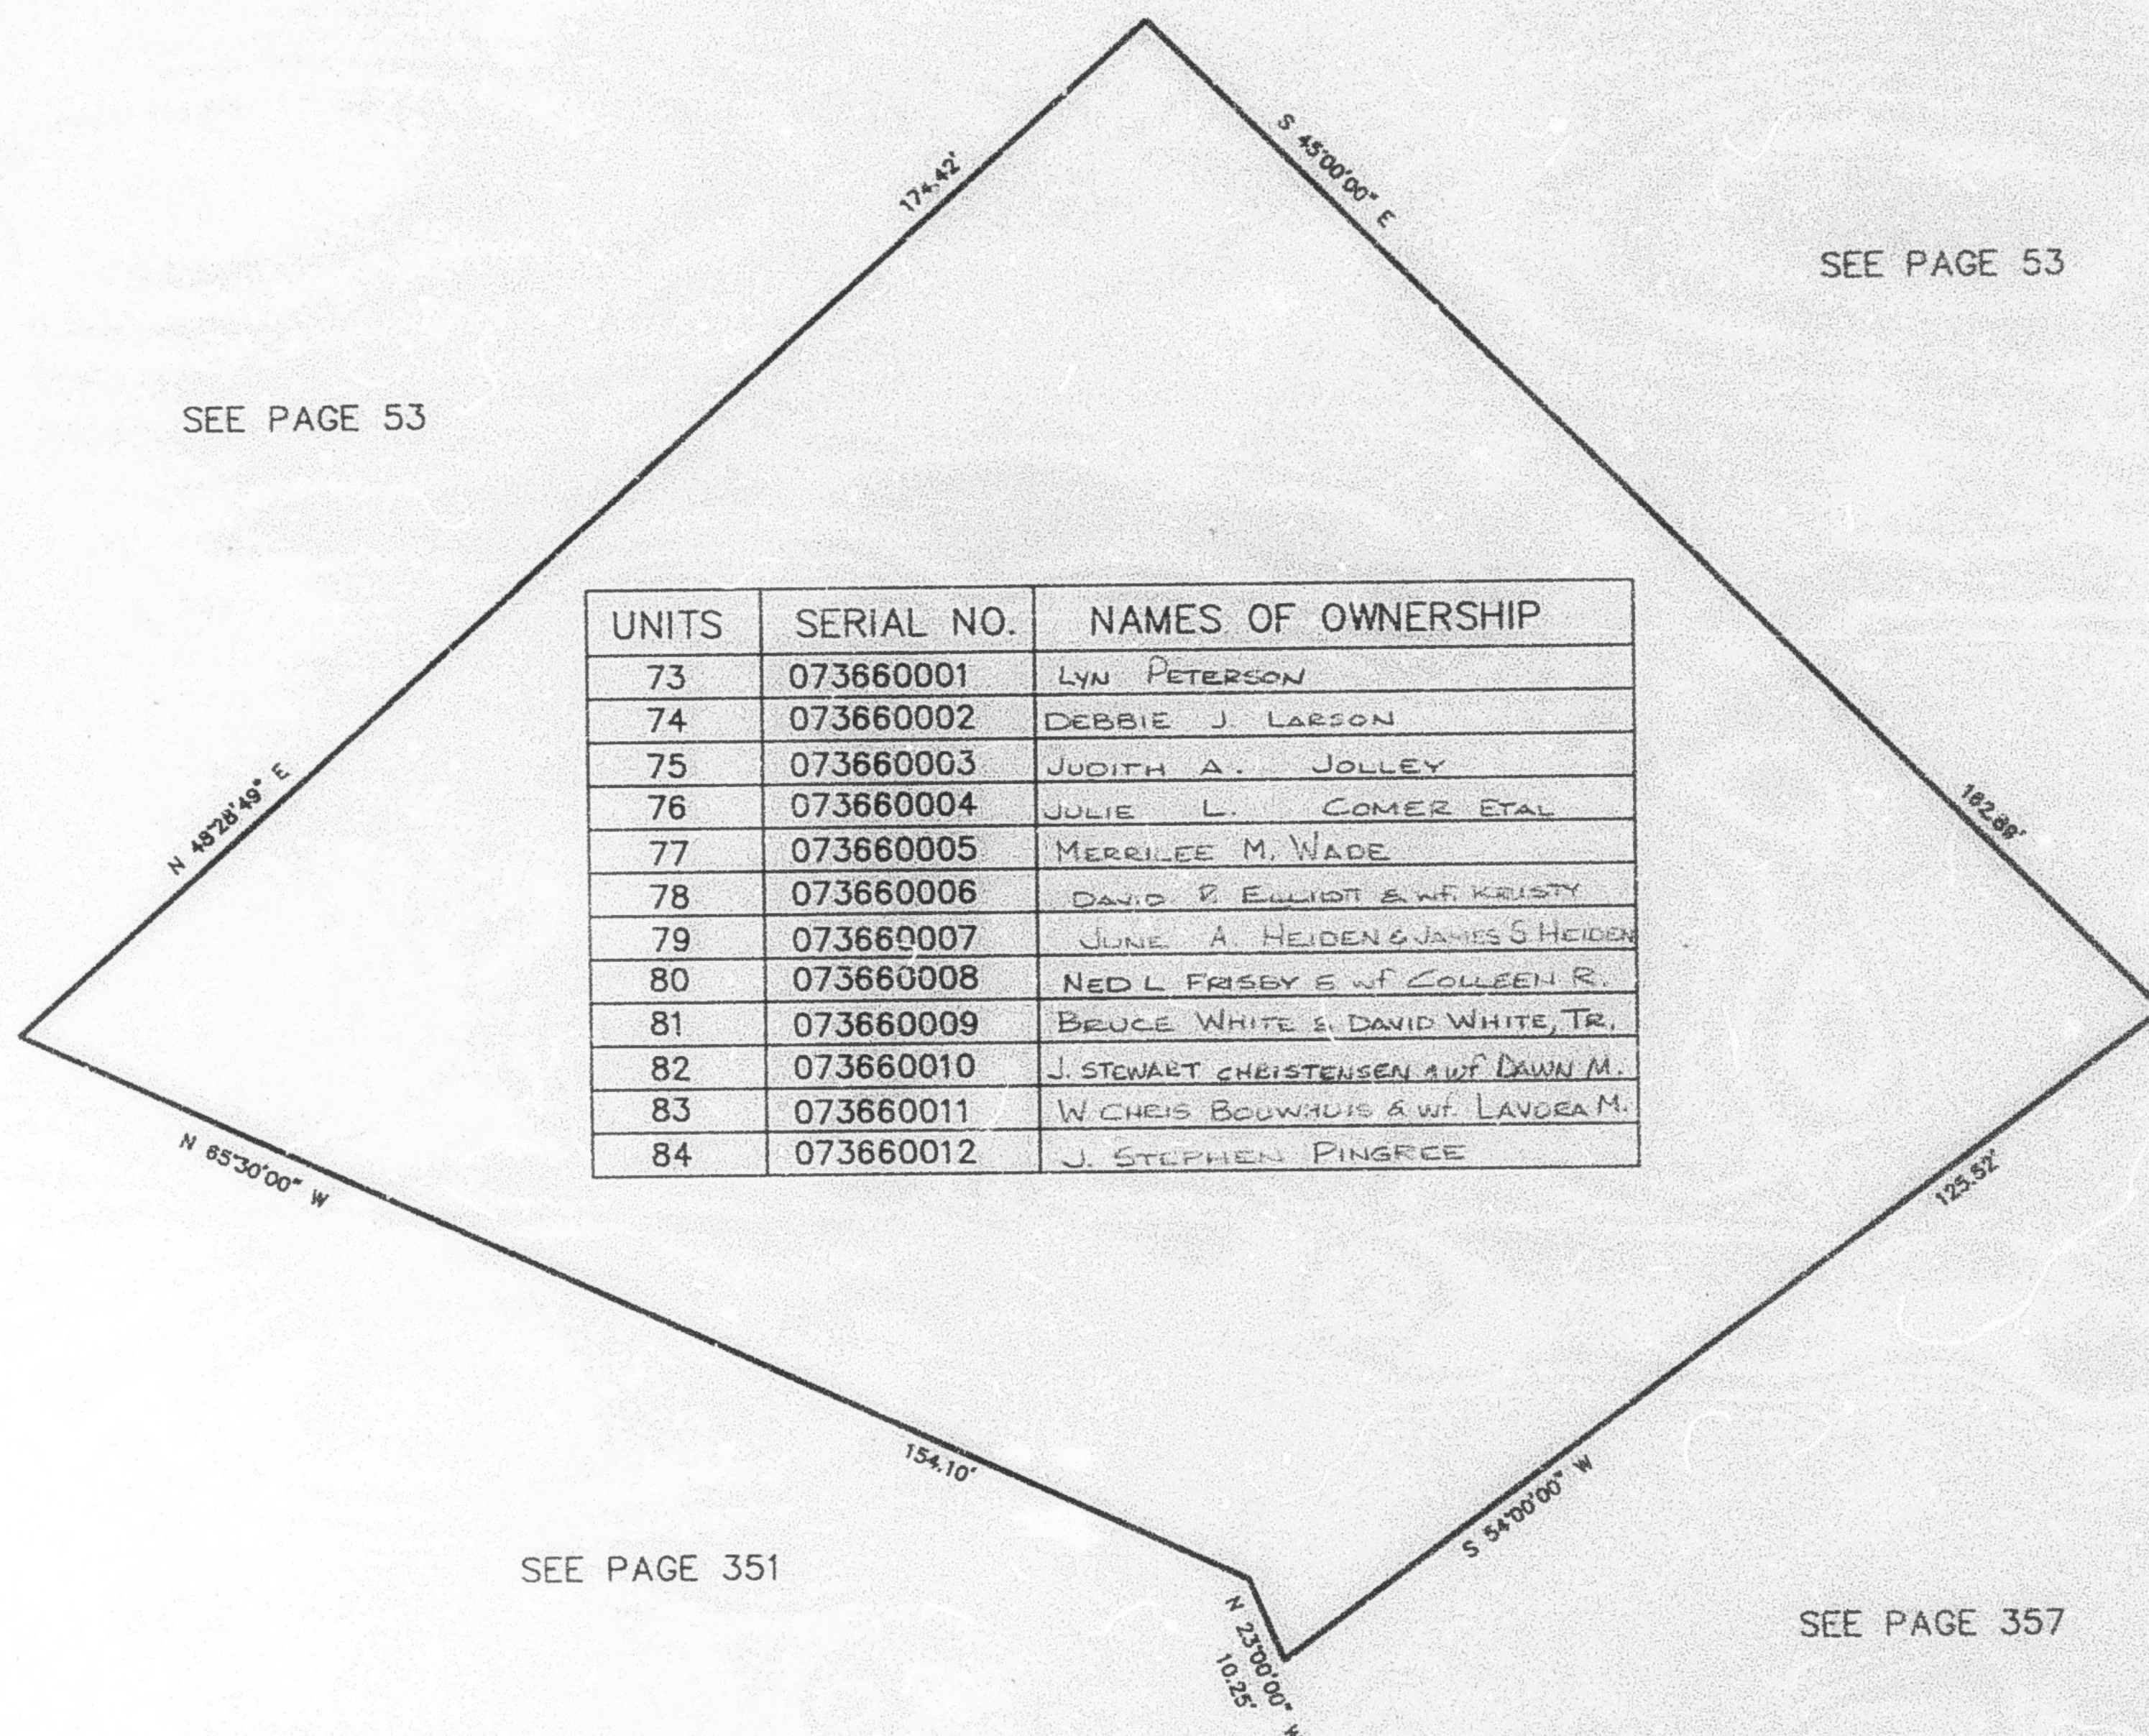

UNITS	SERIAL NO.	NAMES OF OWNERSHIP
73	073660001	LYN PETERSON
74	073660002	DEBBIE J. LARSON
75	073660003	JUDITH A. JOLLEY
76	073660004	JULIE L. COMER ETAL
77	073660005	MERRILEE M. WADE
78	073660006	DAVID R. ELLIOTT & WIFE KRISTY
79	073660007	JUNE A. HEIDEN & JAMES S. HEIDEN
80	073660008	NED L. FRISBY & WIFE COLLEEN R.
81	073660009	BRUCE WHITE & DAVID WHITE, TR.
82	073660010	J. STEWART CHRISTENSEN & WIFE DAWN M.
83	073660011	W. CHRIS BOUWHUIS & WIFE LAUREA M.
84	073660012	J. STEPHEN PINGREE

FOR COMPLETE ENG DATA SEE
ORIGINAL DEDICATION PLAT IN
BOOK 31, PAGE 84 & 85 OF RECORDS.