

PART OF THE SE 1/4, SEC. 17, T.5N., R.1W., S.L.B. & M.

366


# STONEGATE PHASE 7

## A CONDOMINIUM PROJECT

IN WASHINGTON TERRACE CITY

SCALE 1" = 20'

TAXING UNIT: 24

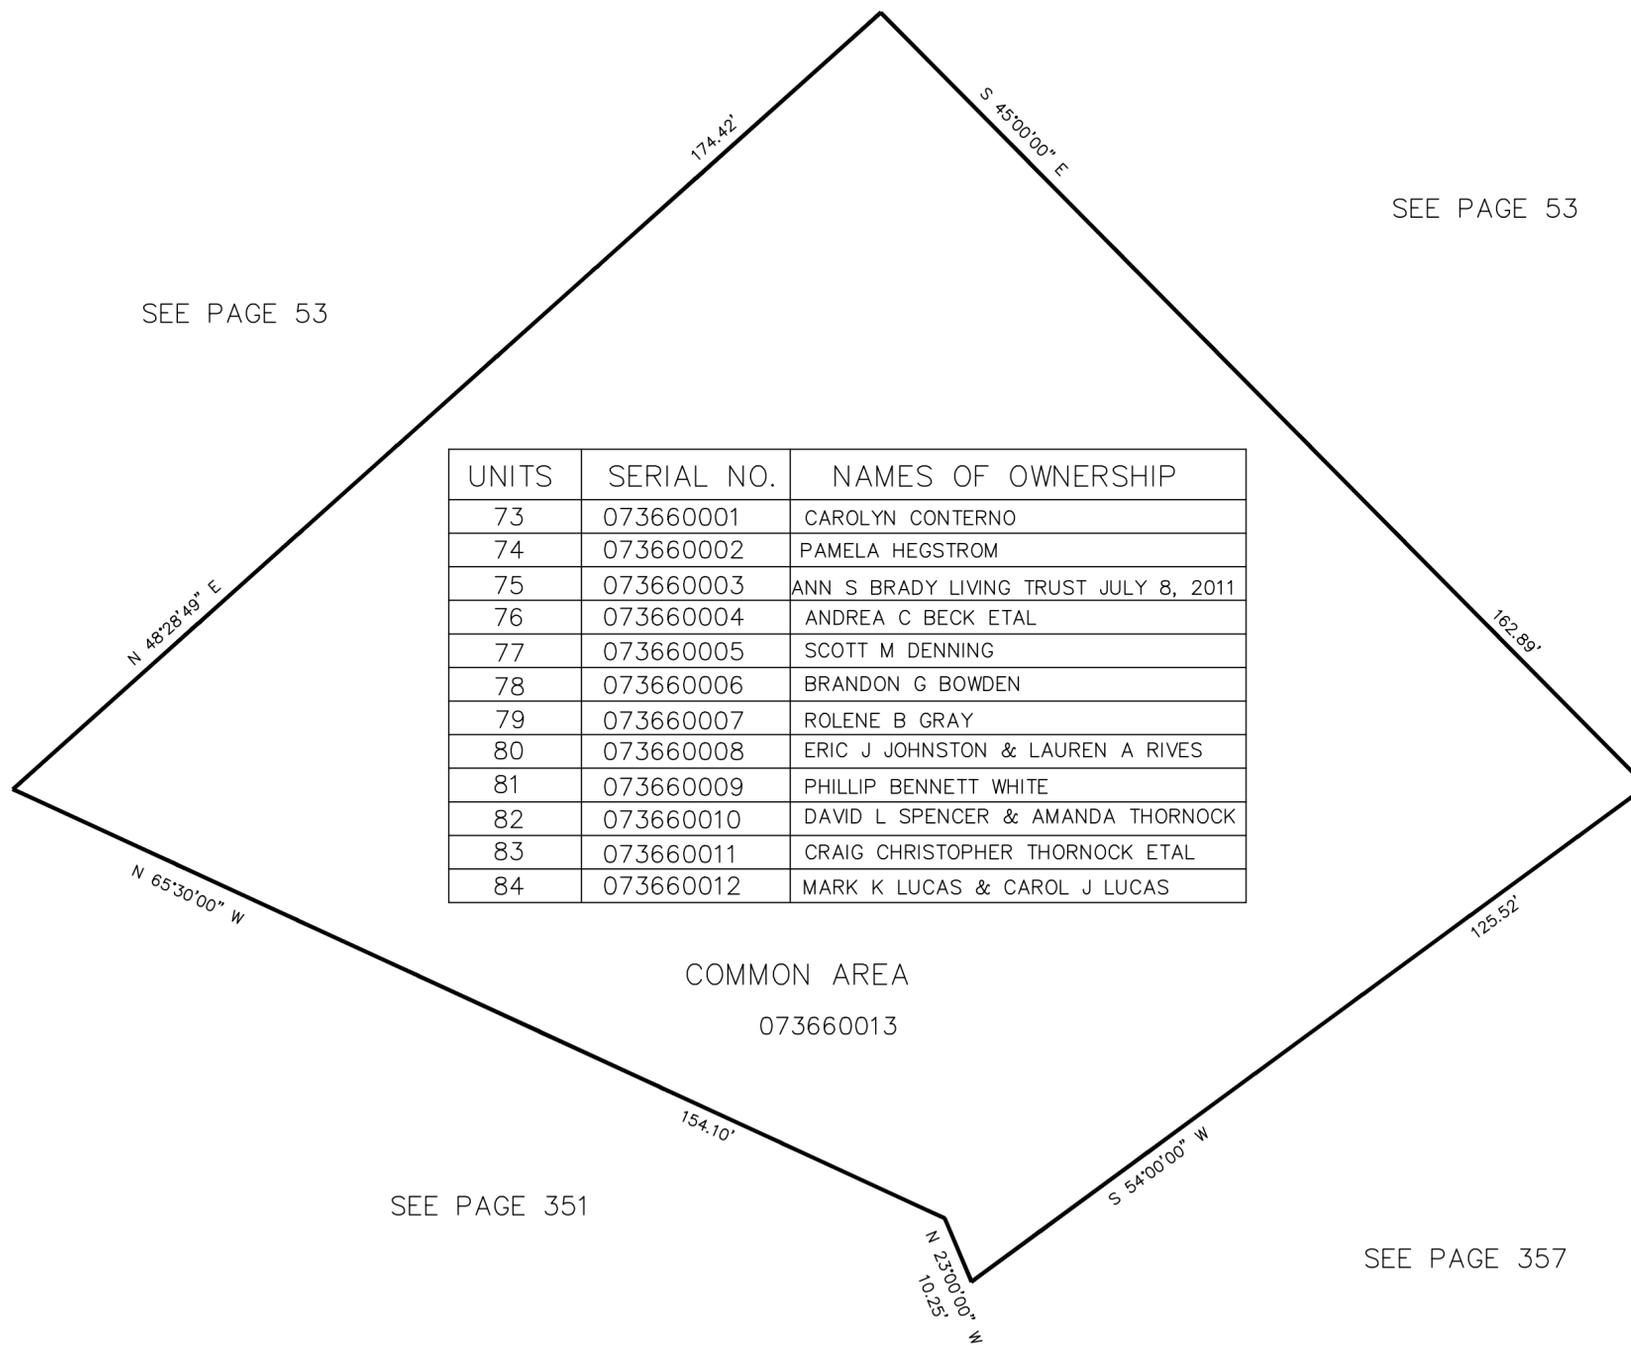

UNITS	SERIAL NO.	NAMES OF OWNERSHIP
73	073660001	CAROLYN CONTERNO
74	073660002	PAMELA HEGSTROM
75	073660003	ANN S BRADY LIVING TRUST JULY 8, 2011
76	073660004	ANDREA C BECK ETAL
77	073660005	SCOTT M DENNING
78	073660006	BRANDON G BOWDEN
79	073660007	ROLENE B GRAY
80	073660008	ERIC J JOHNSTON & LAUREN A RIVES
81	073660009	PHILLIP BENNETT WHITE
82	073660010	DAVID L SPENCER & AMANDA THORNOCK
83	073660011	CRAIG CHRISTOPHER THORNOCK ETAL
84	073660012	MARK K LUCAS & CAROL J LUCAS

COMMON AREA

073660013

SEE PAGE 351

SEE PAGE 357

FOR COMPLETE ENG DATA SEE ORIGINAL DEDICATION PLAT IN BOOK 31, PAGE 84 & 85 OF RECORDS.