

PART OF THE NW 1/4 OF SEC. 23, T.5N., R.1W., S.L.B. & M.
AND A PART OF LOT 39, UINTAH-HIGHLANDS SUB. NO. 3
WILLOW GREENE ESTATES PHASE ONE
IN WEBER COUNTY
SCALE 1" = 50'

367


TAXING UNIT: 244

SEE PAGE 86

EXCEPT WHERE OTHERWISE
SHOWN ALL LOTS OWNED BY:
NILSON & COMPANY, INC.

SEE PAGE 182

SEE PAGE 86

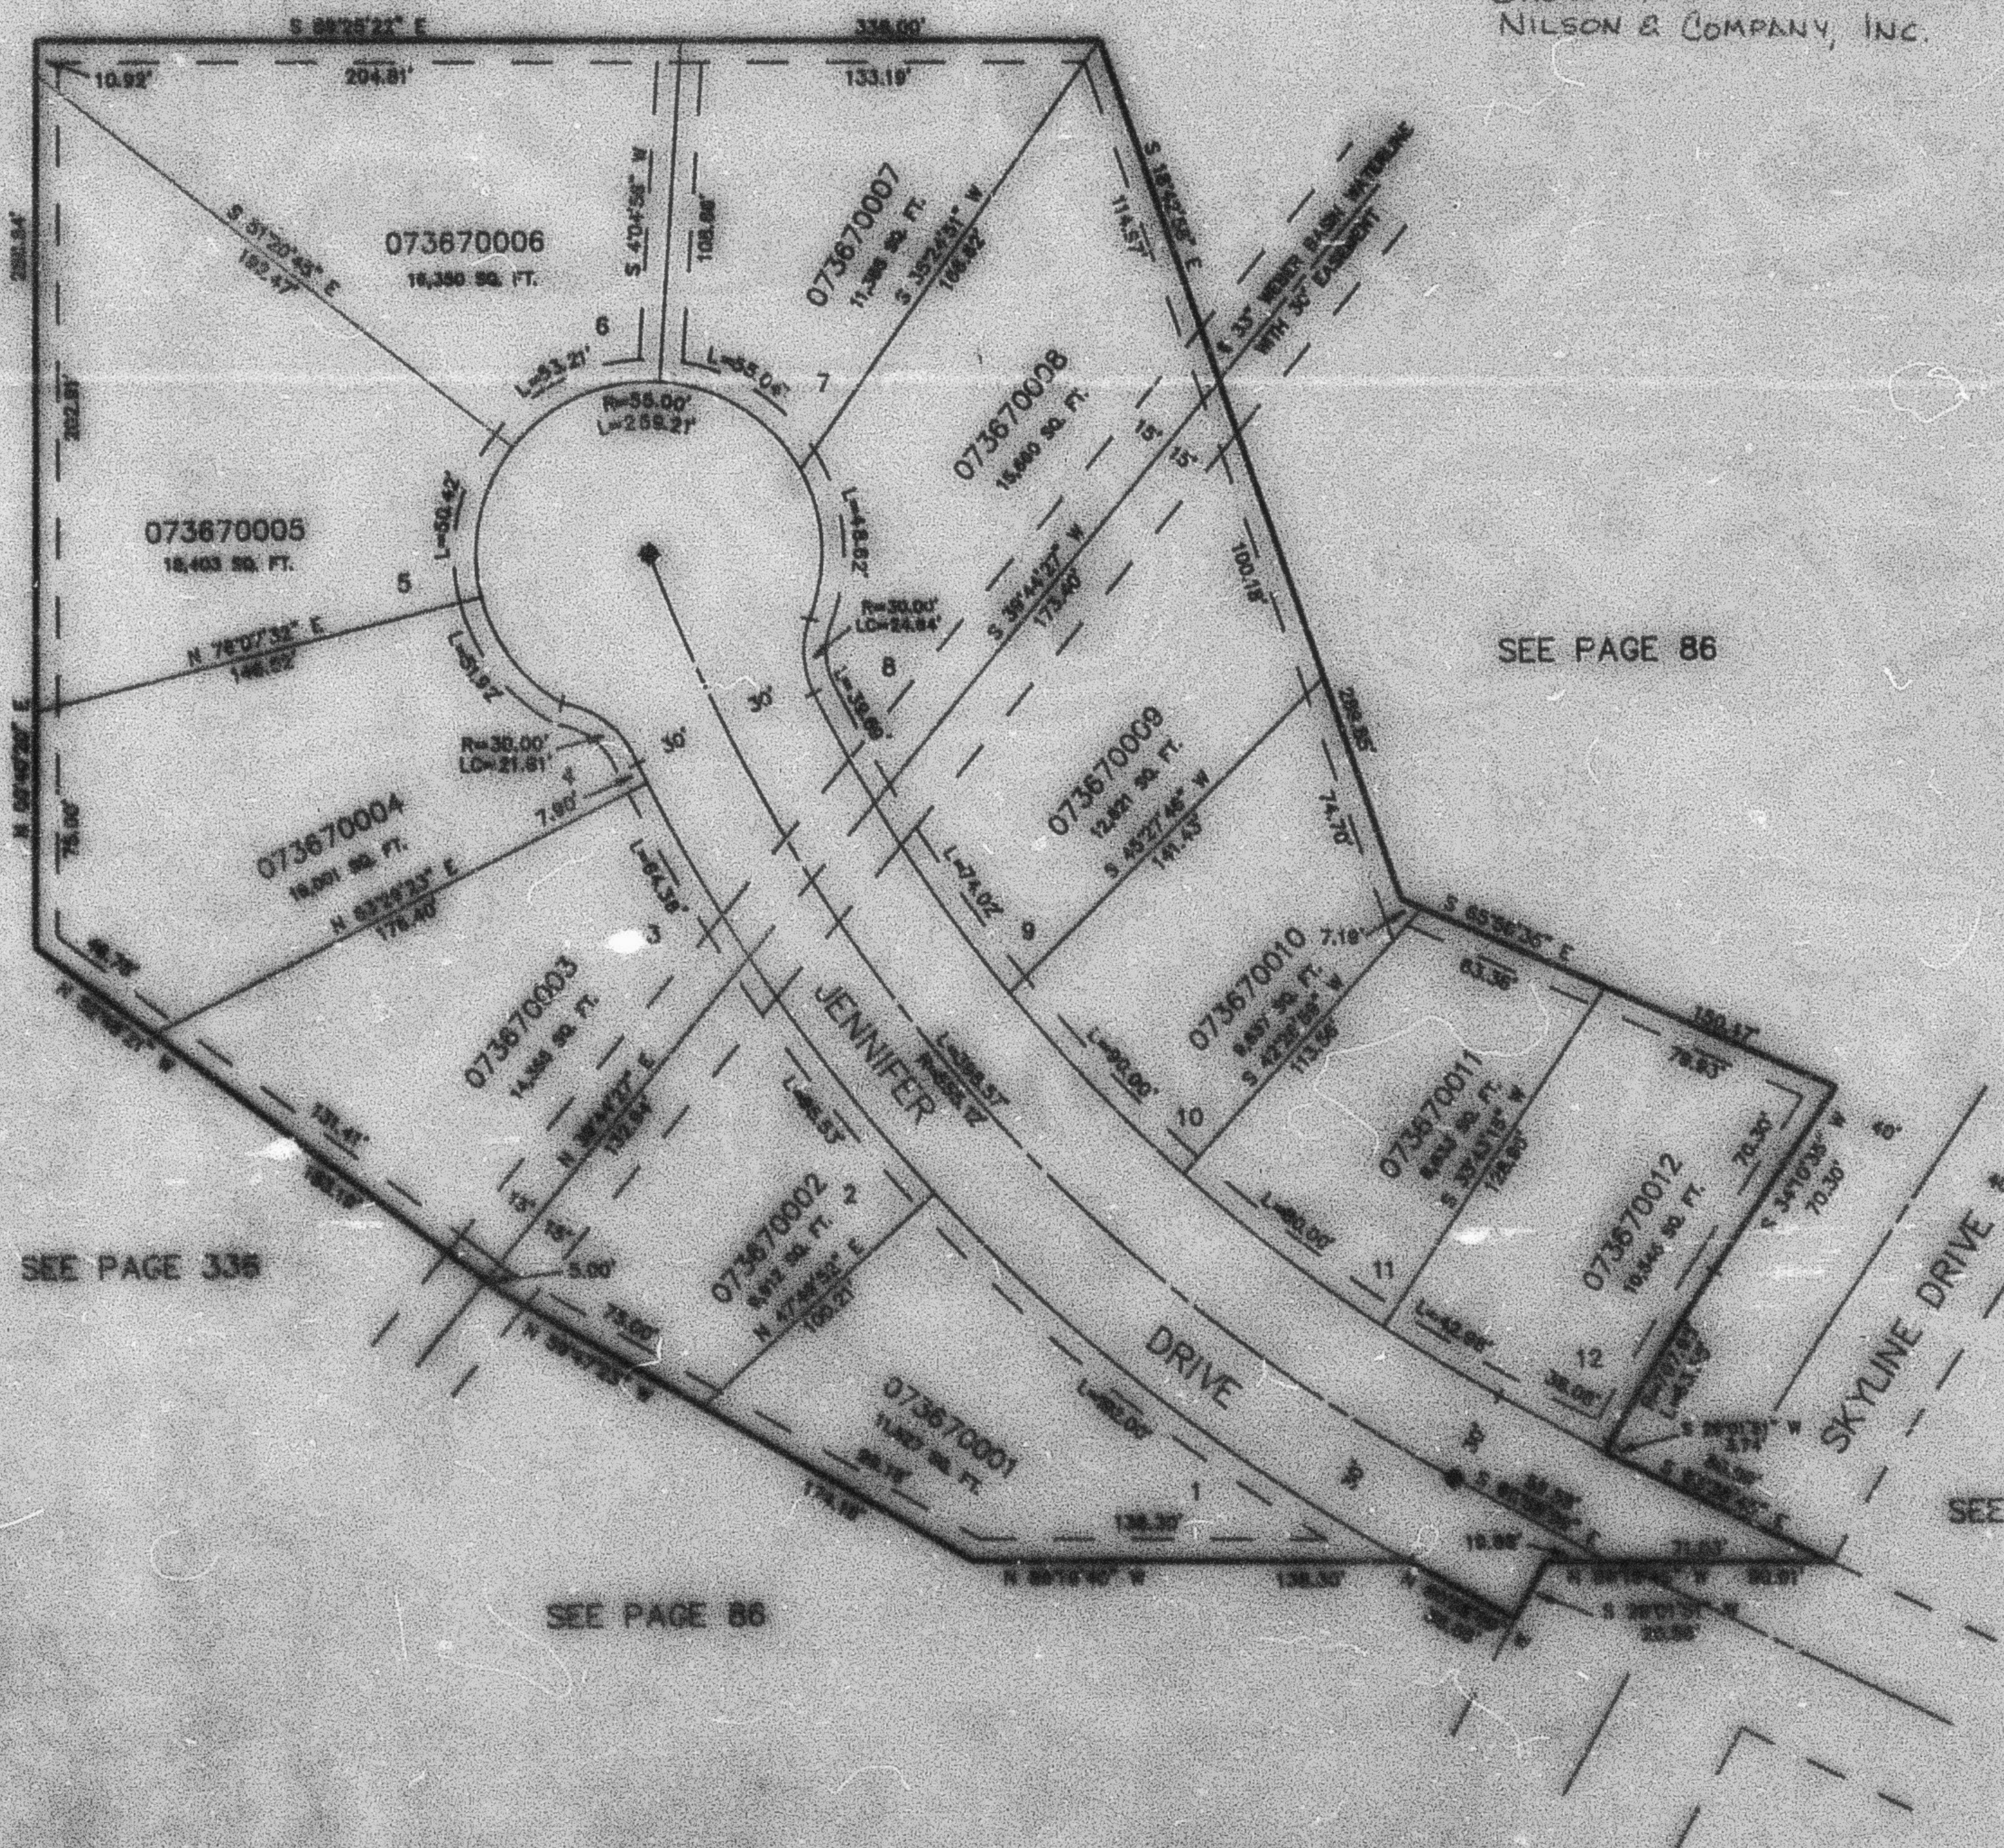

THESE LOTS ARE SHOWN AS BEING
OWNED BY NILSON & COMPANY, INC.
AND ARE NOT TO BE CONSIDERED
AS A PART OF LOT 39, UINTAH-HIGHLANDS SUB. NO. 3

THESE LOTS ARE SHOWN AS BEING
OWNED BY NILSON & COMPANY, INC.
AND ARE NOT TO BE CONSIDERED
AS A PART OF LOT 39, UINTAH-HIGHLANDS SUB. NO. 3