


PART OF THE NW 1/4 OF SEC. 23, T.5N., R.1W., S.L.B. & M.
 AND A PART OF LOT 39, UINTAH-HIGHLANDS SUB. NO. 3
WILLOW GREENE ESTATES PHASE ONE

IN WEBER COUNTY
 SCALE 1" = 50'

TAXING UNIT: 159

SEE PAGE 86

SEE PAGE 182

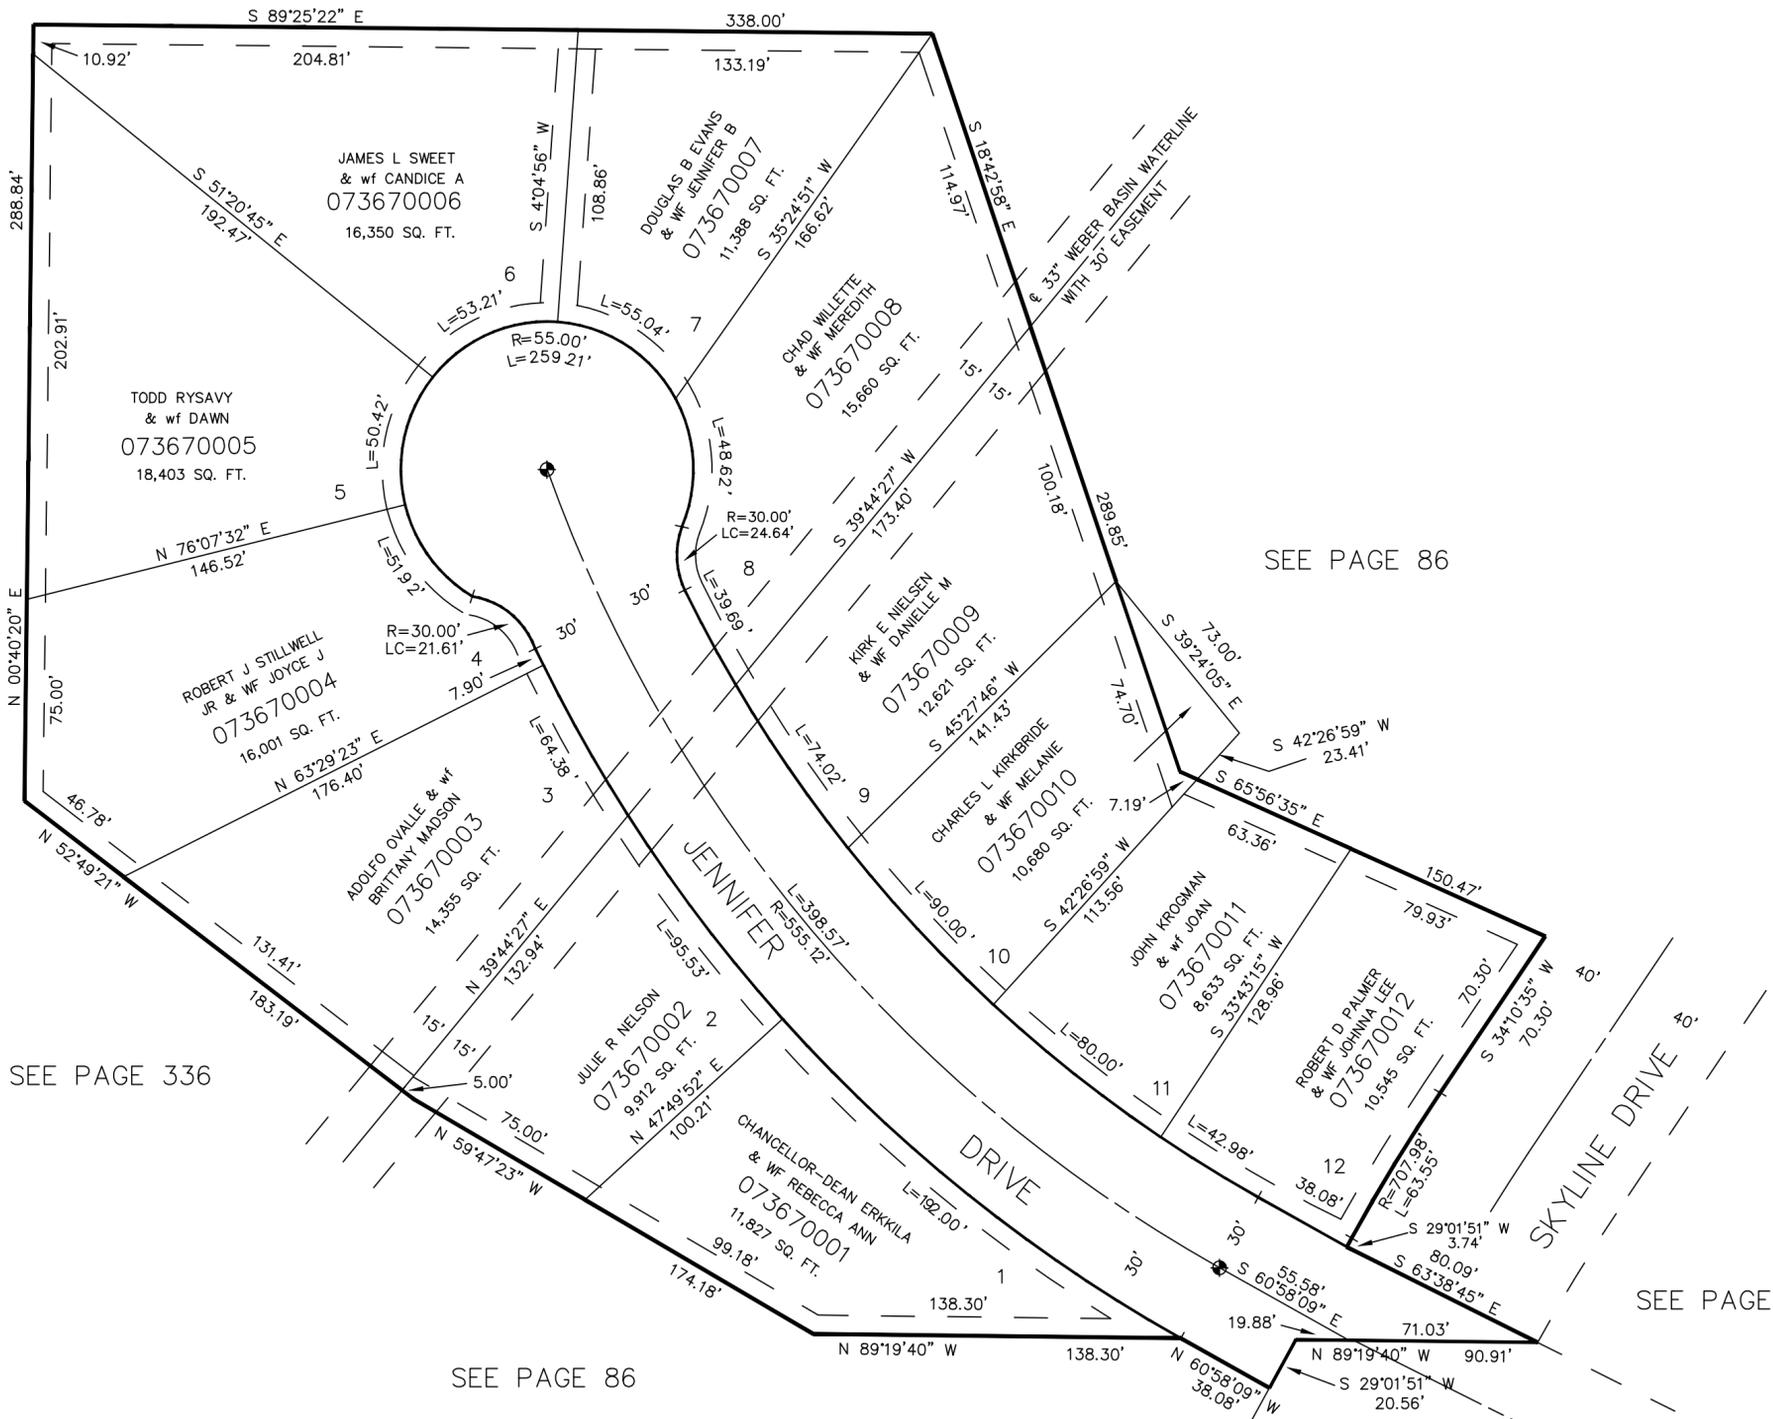

SEE PAGE 336

SEE PAGE 86

SEE PAGE 86

SEE PAGE 86

7' UTILITY & DRAINAGE EASEMENTS EACH SIDE OF PROPERTY LINES AS INDICATED BY DASHED LINES EXCEPT AS OTHERWISE SHOWN.

FOR COMPLETE ENG DATA SEE ORIGINAL DEDICATION PLAT IN BOOK 31, PAGE 96 OF RECORDS.