

PART OF THE NW 1/4, SEC. 25, T.5N., R.1W., S.L.B. & M.
SPRING CREEK ESTATES SUBDIVISION NO. 3

IN WEBER COUNTY
 SCALE 1" = 100'

368


TAXING UNITS: 58, 228

EXCEPT WHERE OTHERWISE SHOWN
 ALL LOTS OWNED BY:
 HIGGINS DEV. CO.

SEE PAGE 352

SEE PAGE 103

SEE PAGE 100

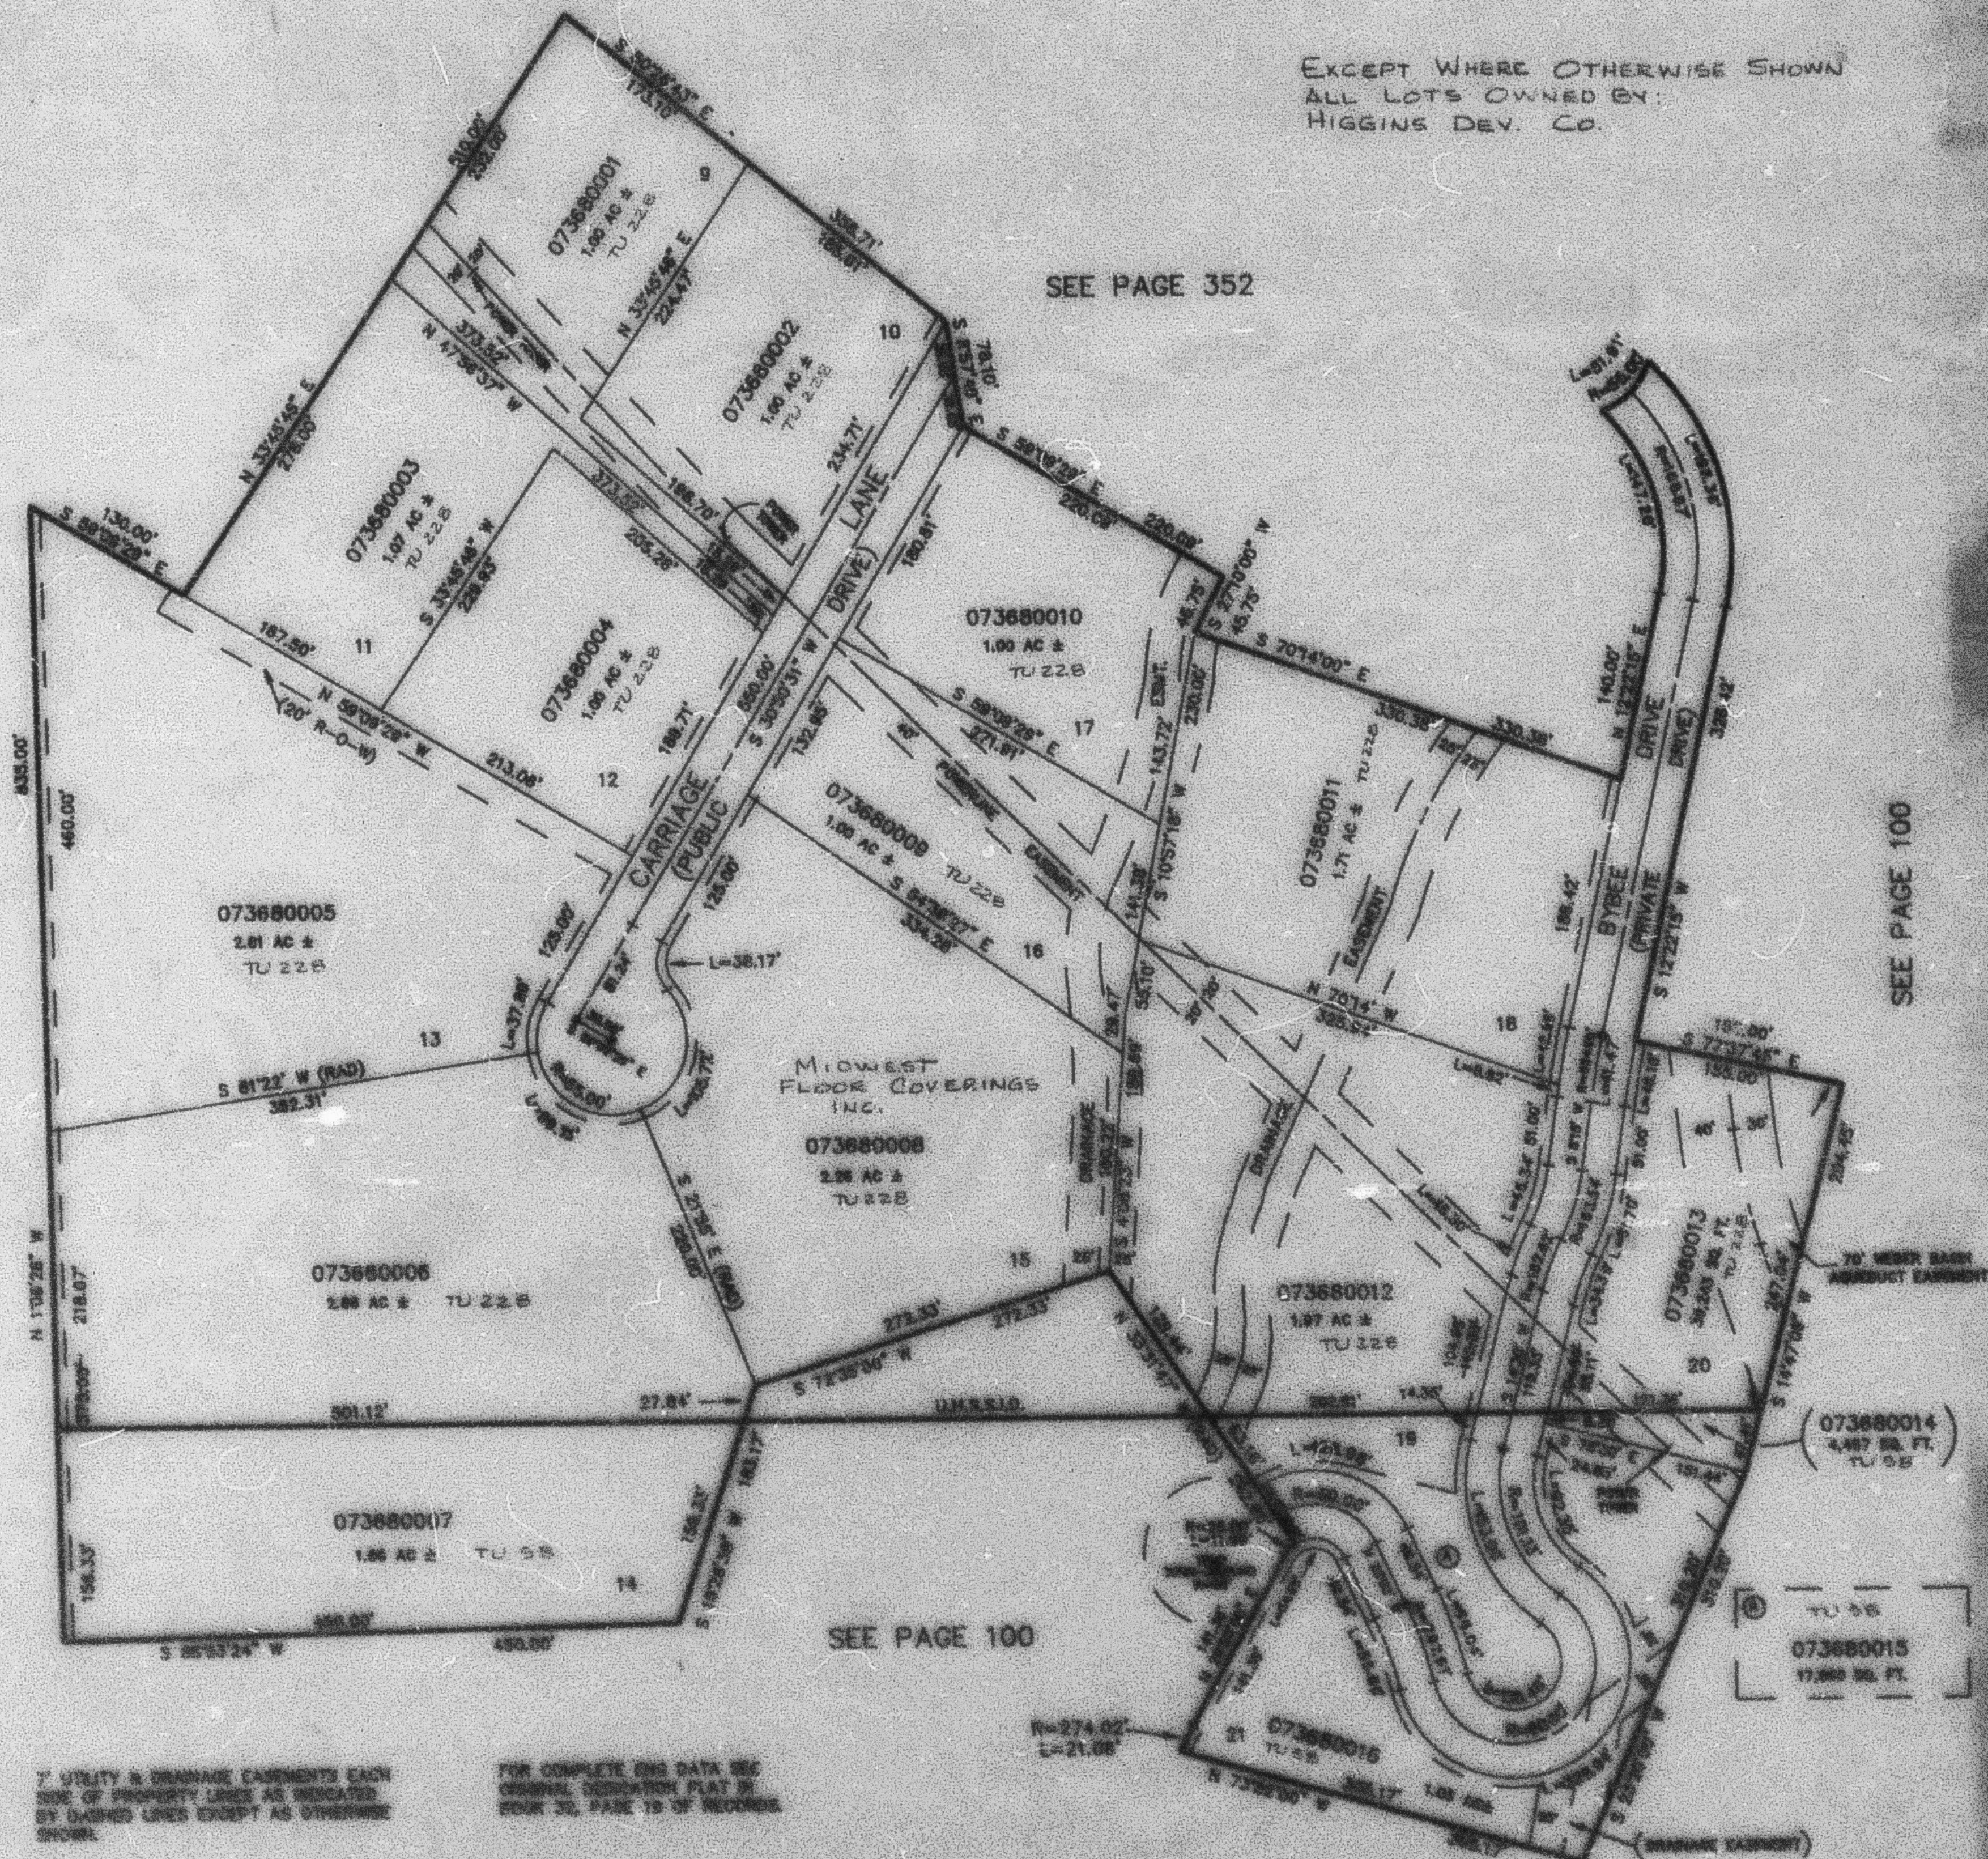

7' UTILITY & DRAINAGE EASEMENTS EXCH
 SIDE OF PROPERTY LINES AS INDICATED
 BY DASHED LINES EXCEPT AS OTHERWISE
 SHOWN.

FOR COMPLETE DMS DATA SEE
 ORIGINAL SUBDIVISION PLAT IN
 BOOK 32, PAGE 19 OF RECORDS.