

PART OF THE NW 1/4, SEC. 25, T.5N., R.1W., S.L.B. & M.  
SPRING CREEK ESTATES SUBDIVISION NO. 3  
SPRING CREEK ESTATES SUBDIVISION NO. 3 AMD. LOT 18

IN WEBER COUNTY  
SCALE 1" = 100'


TAXING UNIT: 54

SEE PAGE 352

SEE PAGE 677

SEE PAGE 100

SEE PAGE 100

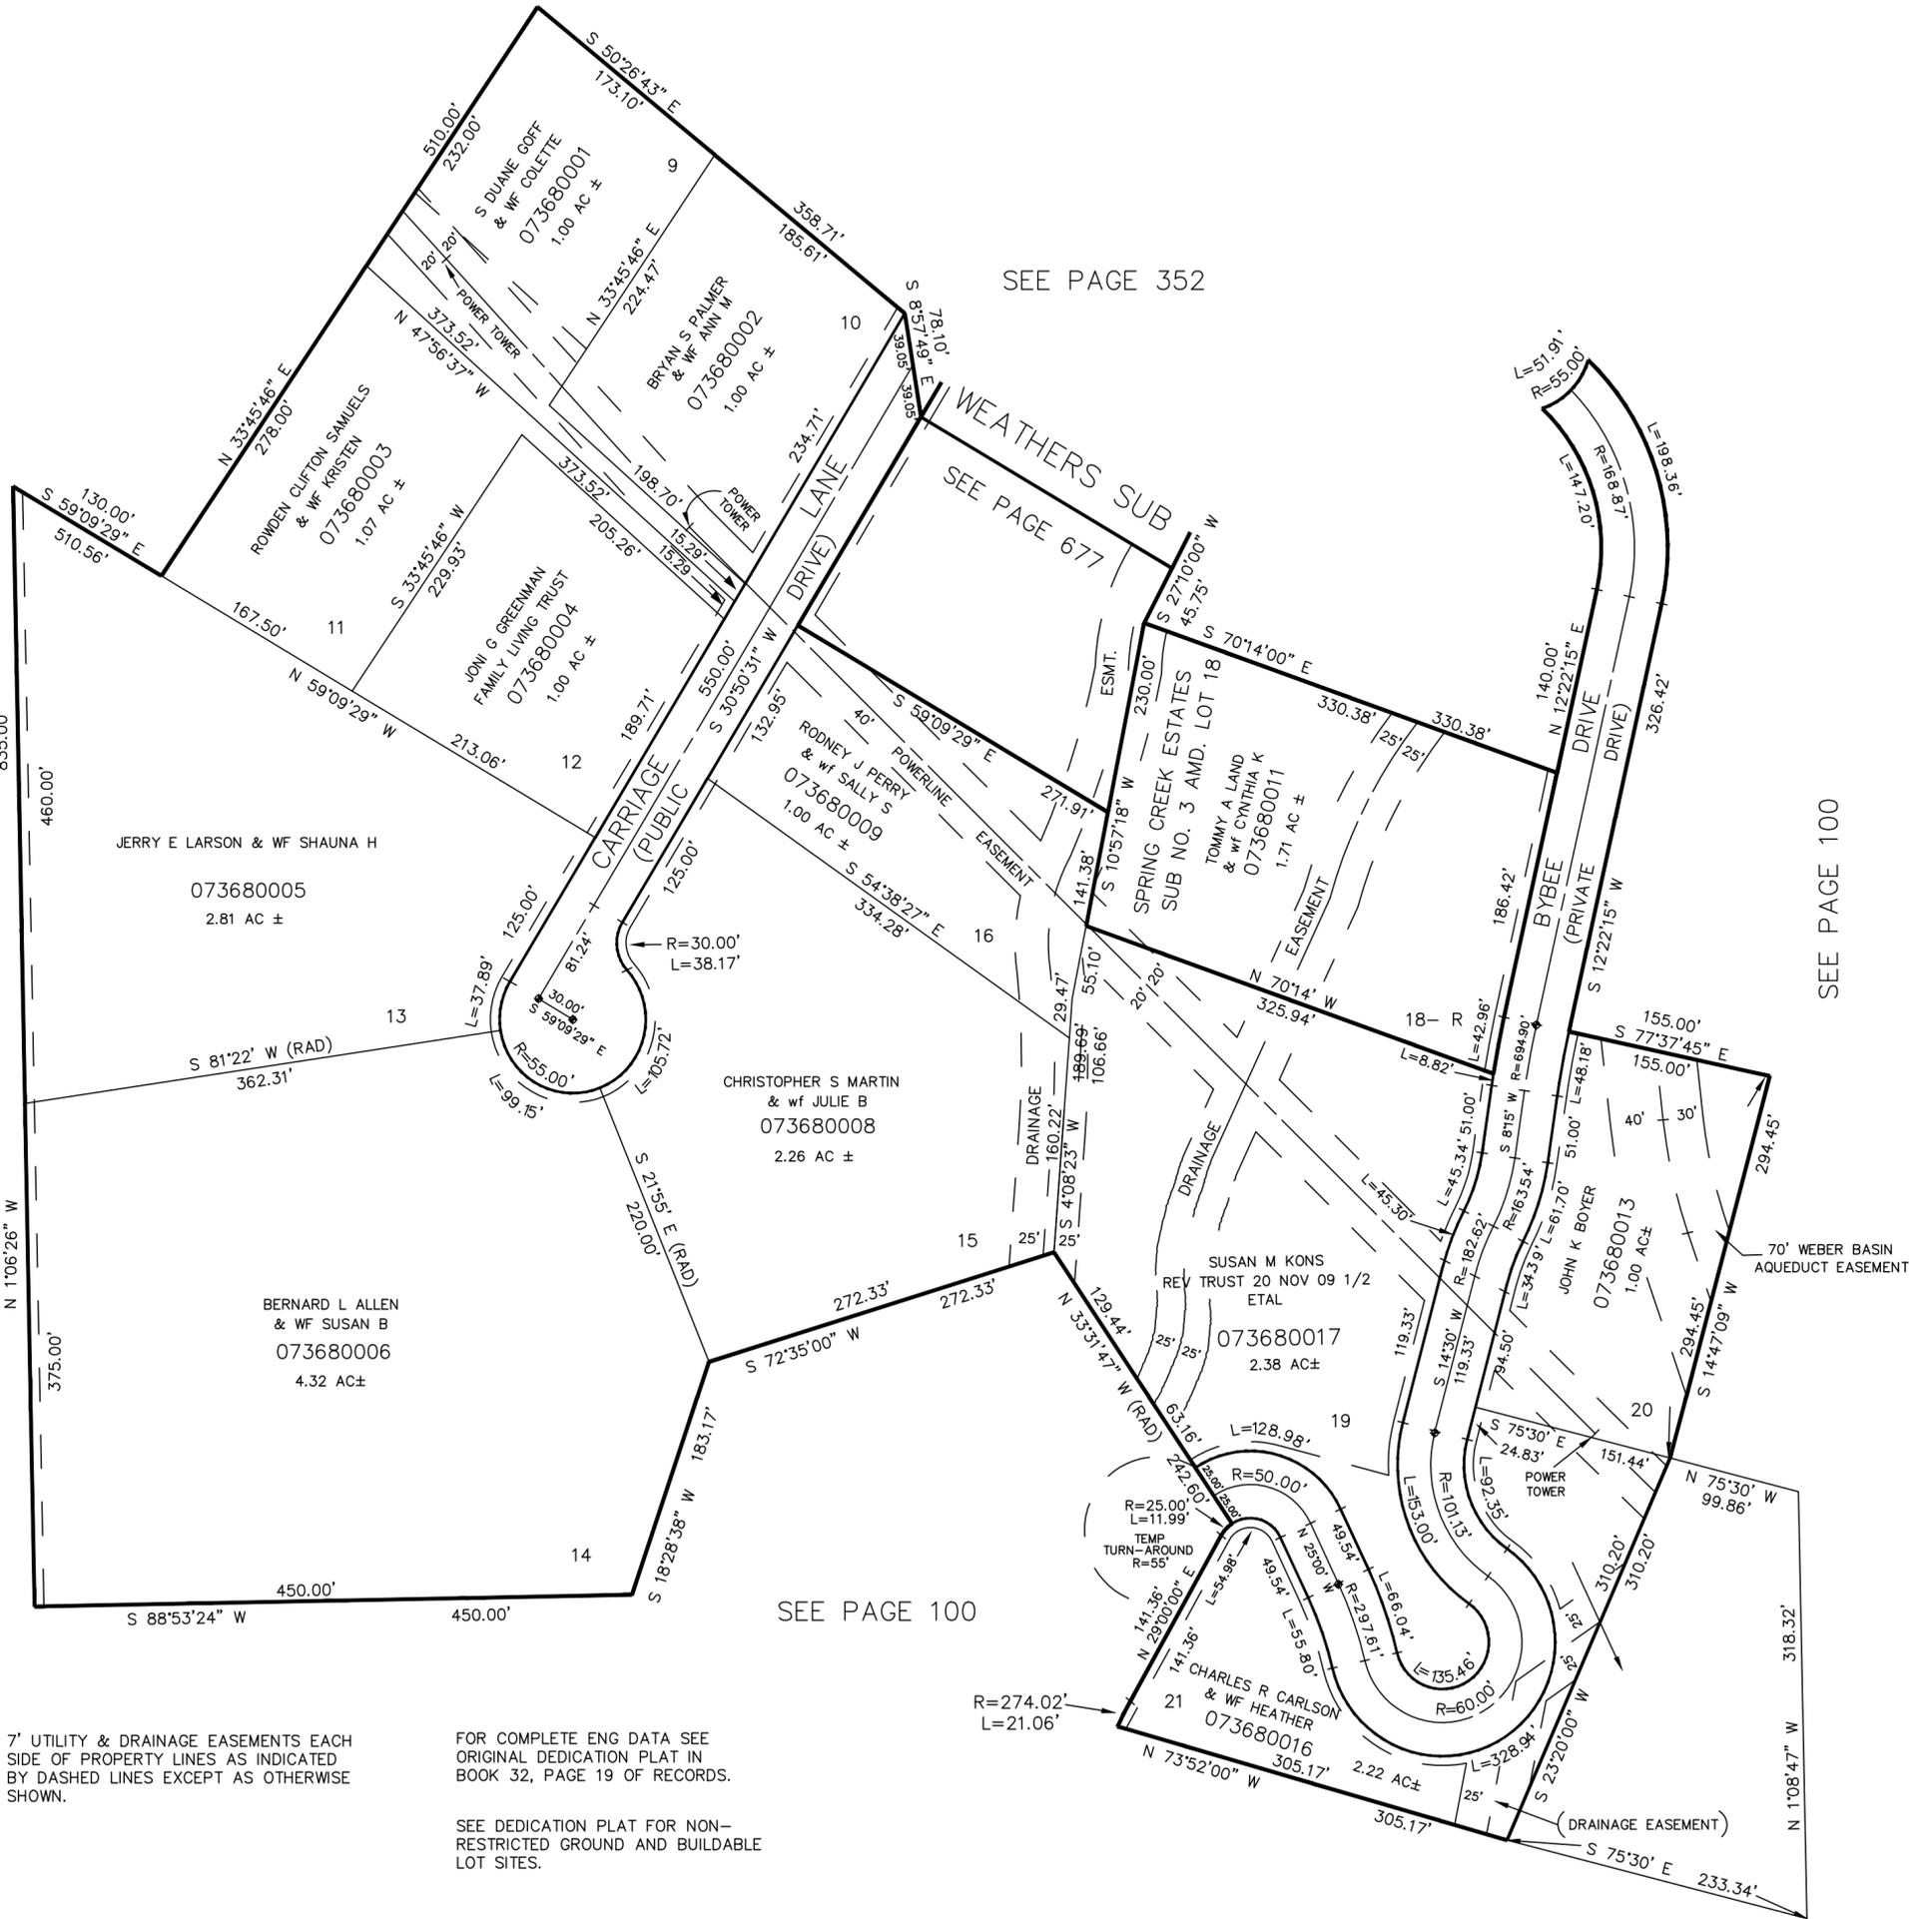

7' UTILITY & DRAINAGE EASEMENTS EACH SIDE OF PROPERTY LINES AS INDICATED BY DASHED LINES EXCEPT AS OTHERWISE SHOWN.

FOR COMPLETE ENG DATA SEE ORIGINAL DEDICATION PLAT IN BOOK 32, PAGE 19 OF RECORDS.

SEE DEDICATION PLAT FOR NON-RESTRICTED GROUND AND BUILDABLE LOT SITES.