

PART OF THE NW 1/4, SEC. 25, T.5N., R.1W., S.L.B. & M.
SPRING CREEK ESTATES SUBDIVISION NO. 3
SPRING CREEK ESTATES SUBDIVISION NO. 3 AMD. LOT 18

TAXING UNIT: 54


IN WEBER COUNTY
 SCALE 1" = 100'

SEE PAGE 103

SEE PAGE 352

WEATHERS SUB
 SEE PAGE 677

SEE PAGE 100

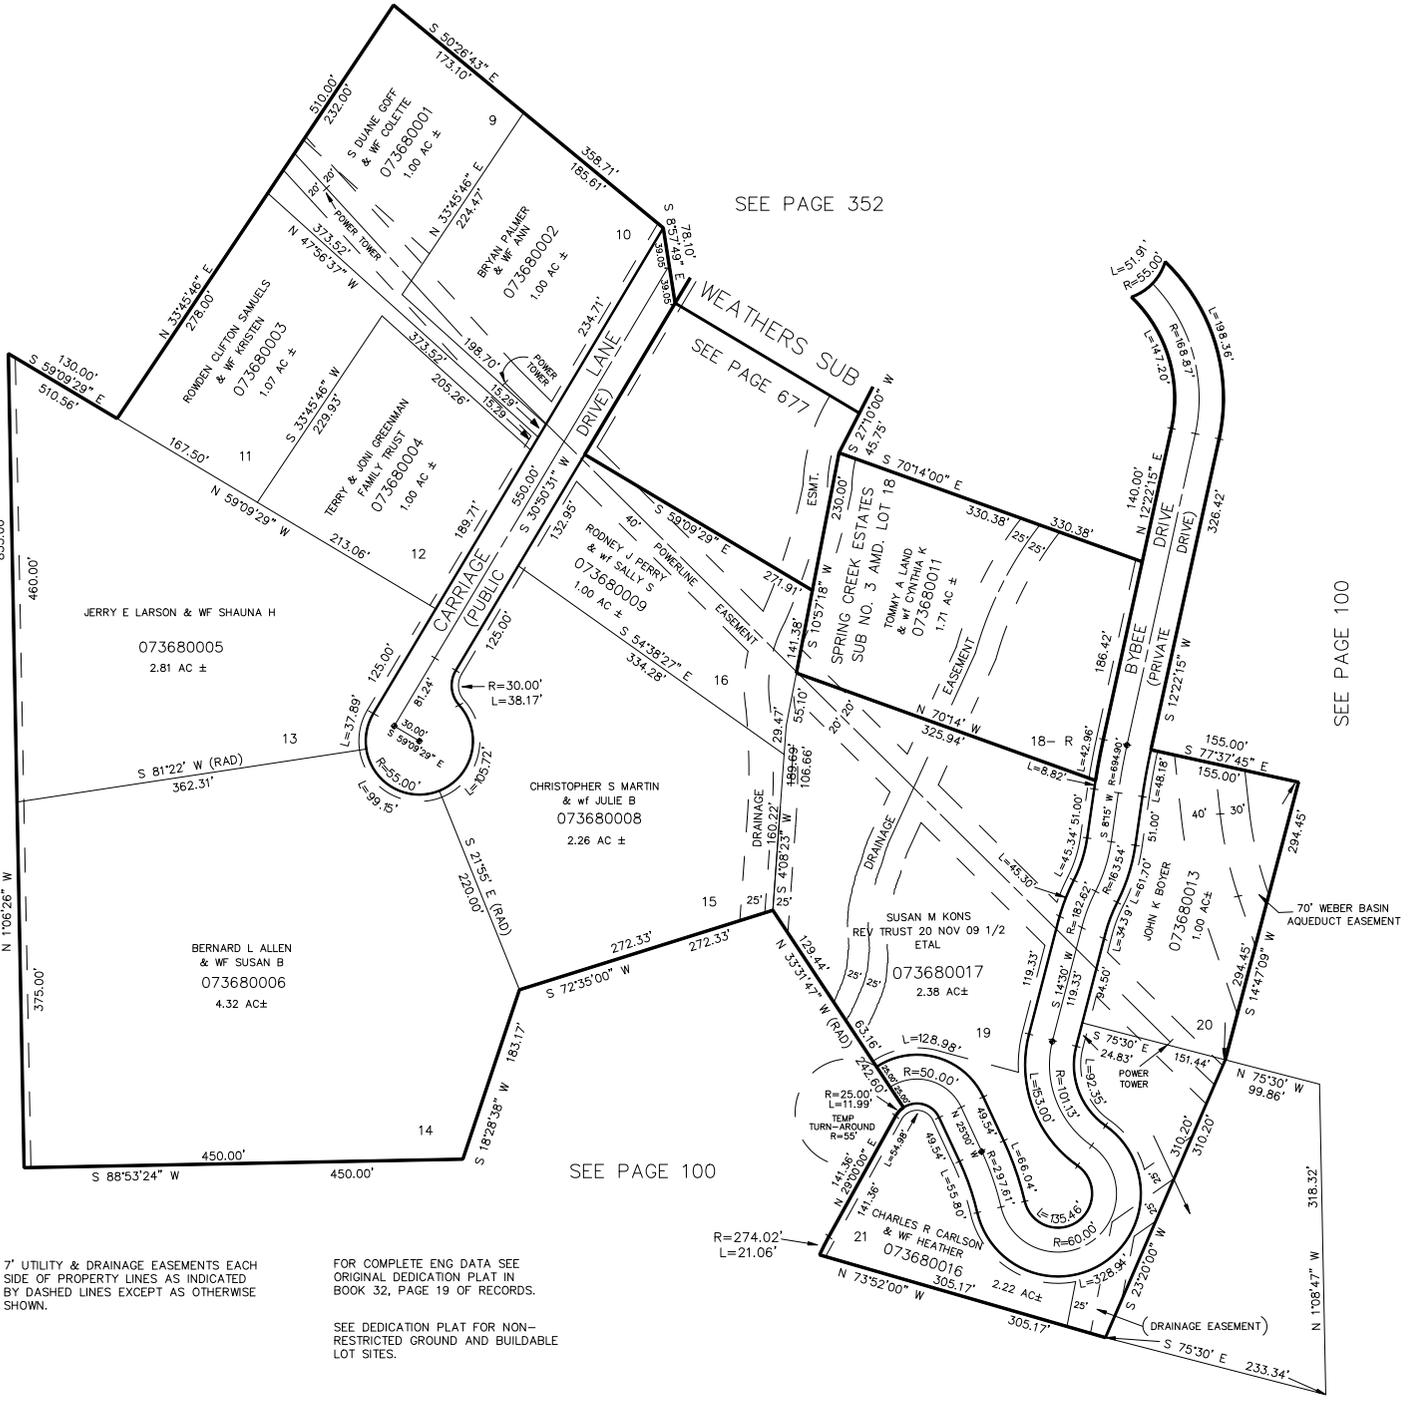

7' UTILITY & DRAINAGE EASEMENTS EACH SIDE OF PROPERTY LINES AS INDICATED BY DASHED LINES EXCEPT AS OTHERWISE SHOWN.

FOR COMPLETE ENG DATA SEE ORIGINAL DEDICATION PLAT IN BOOK 32, PAGE 19 OF RECORDS.

SEE DEDICATION PLAT FOR NON-RESTRICTED GROUND AND BUILDABLE LOT SITES.

SEE PAGE 100