

PART OF THE NE 1/4, SEC. 16, T.5N., R.1W., S.L.B. & M.

369

OAK WOOD HILLS NO. 5

IN SOUTH OGDEN CITY

SCALE 1" = 50'

TAXING UNIT: 27


EXCEPT WHERE OTHERWISE SHOWN
ALL LOTS OWNED BY
WOODSIDE HOMES CO., INC.

SEE PAGE 15

SEE PAGE 15

SEE PAGE 15

SEE PAGE 338

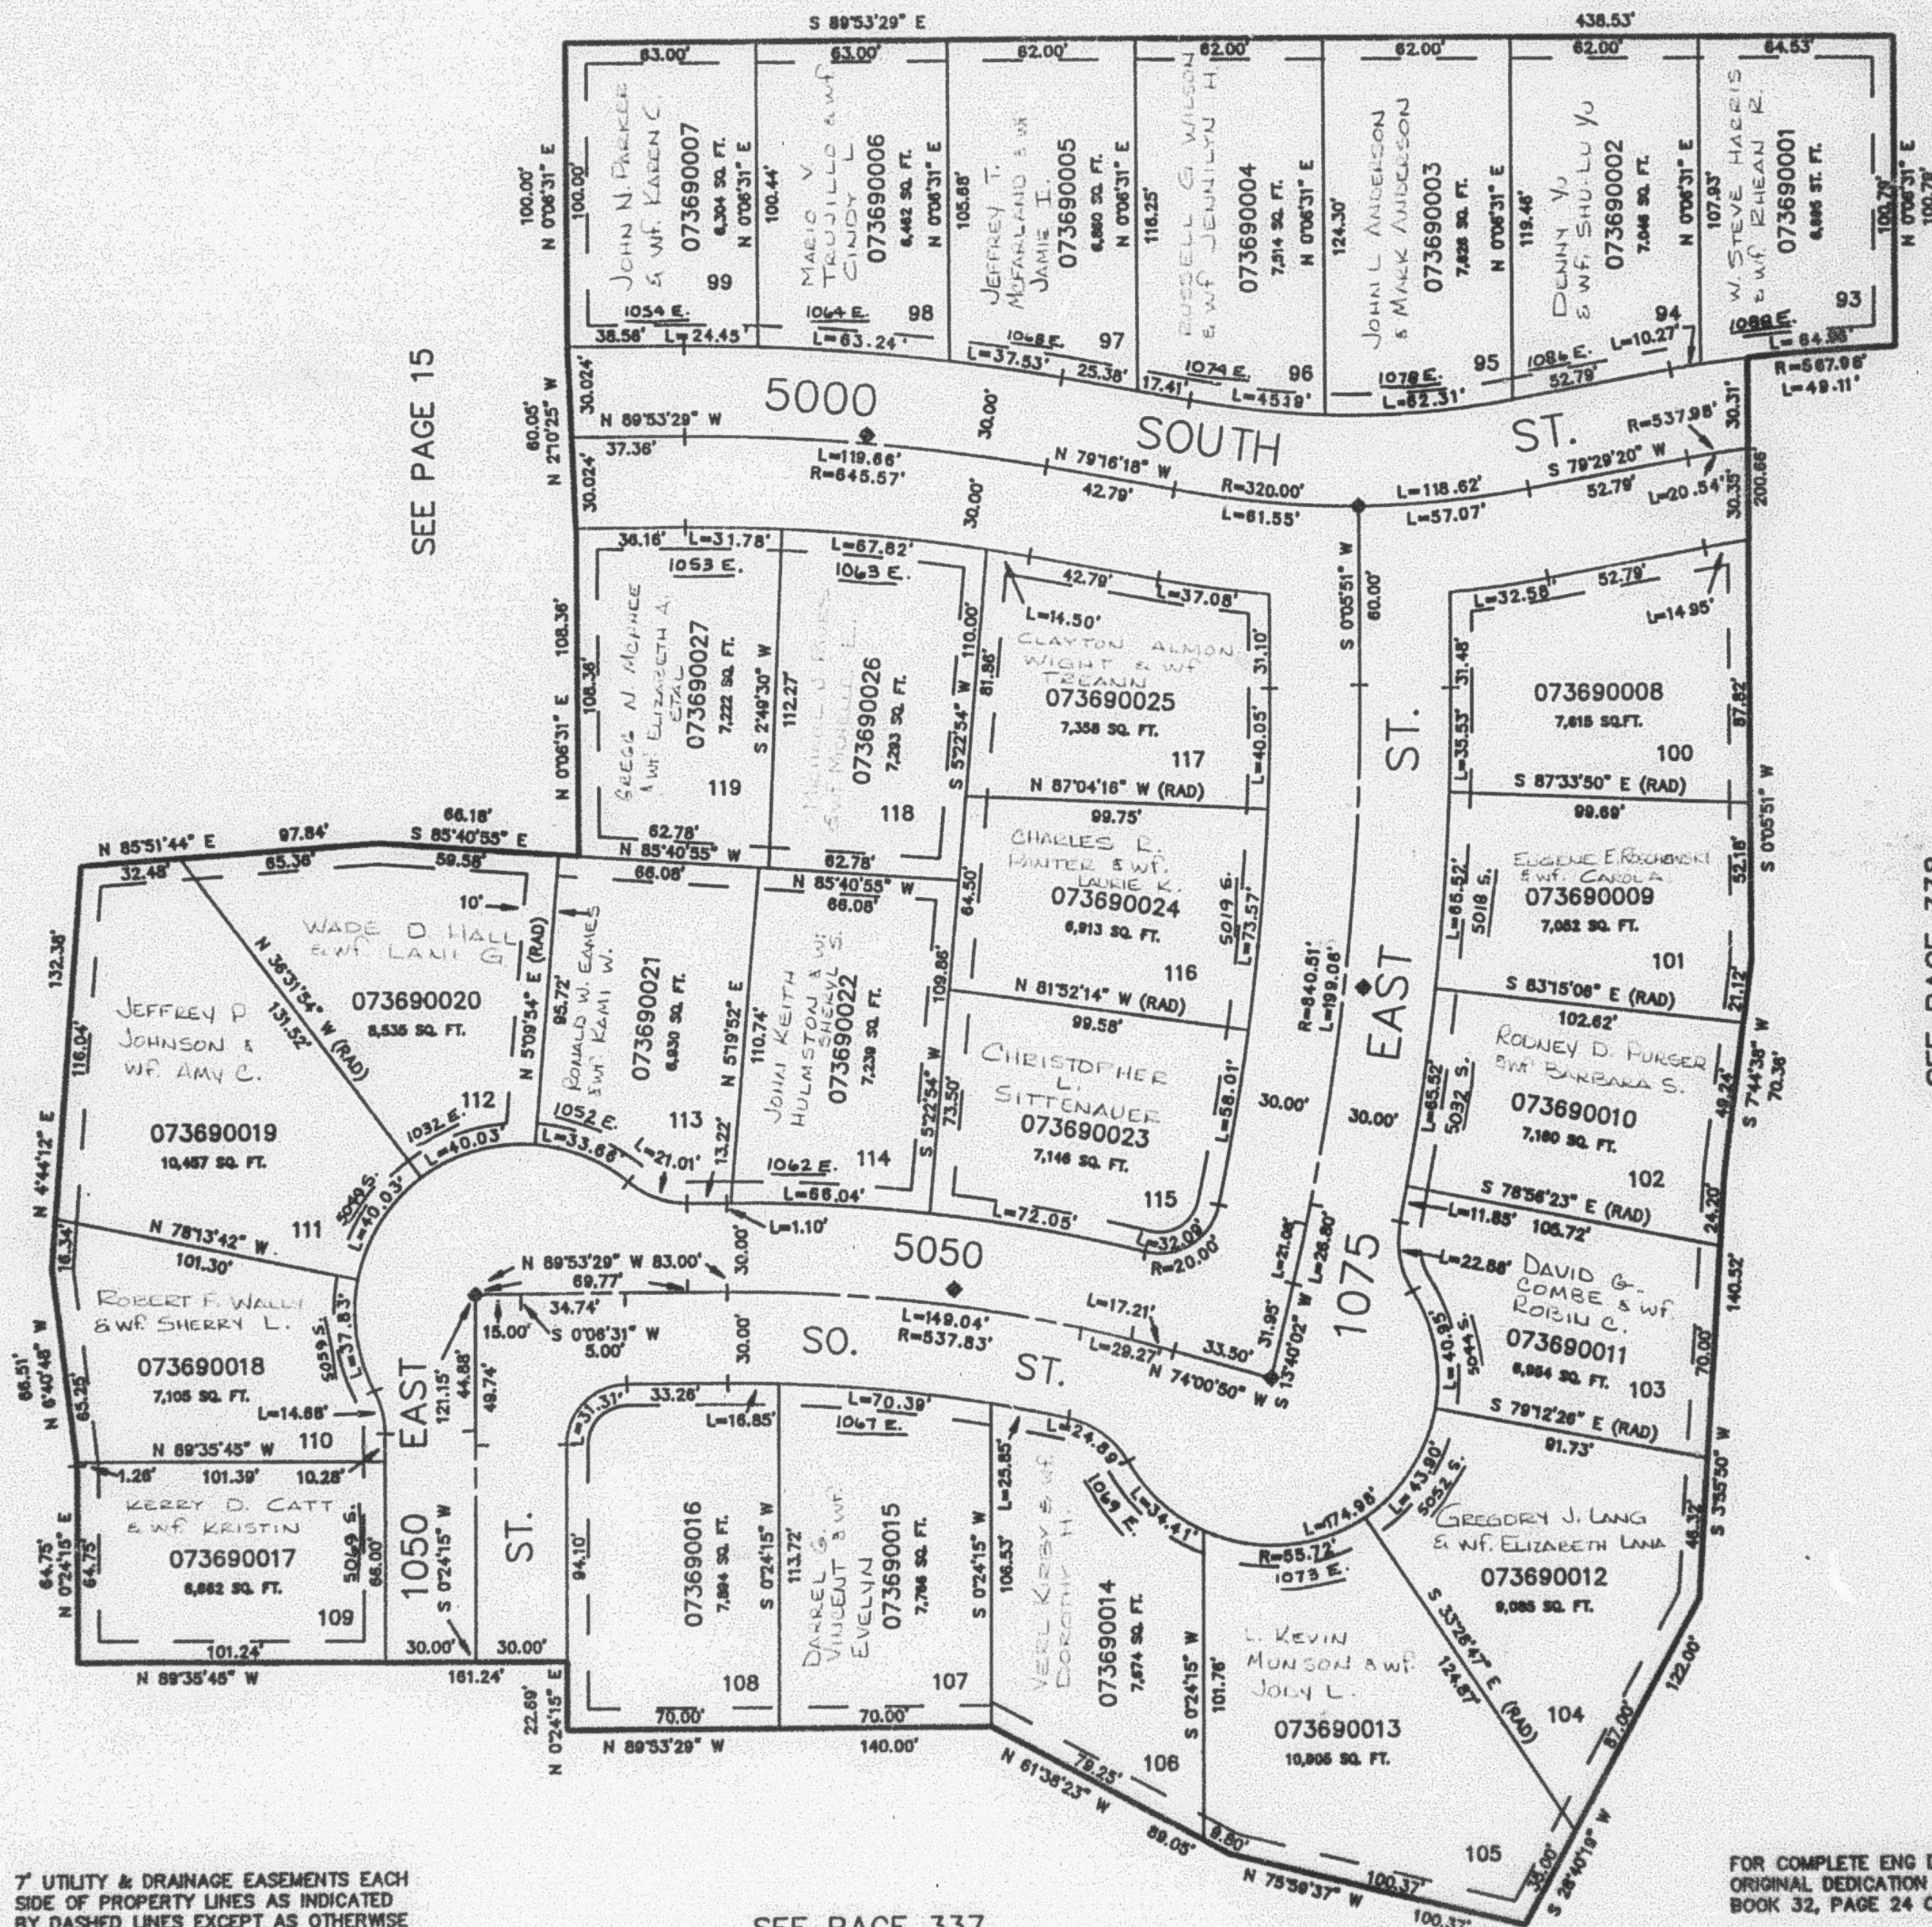

7' UTILITY & DRAINAGE EASEMENTS EACH
SIDE OF PROPERTY LINES AS INDICATED
BY DASHED LINES EXCEPT AS OTHERWISE
SHOWN.

FOR COMPLETE ENG DATA SEE
ORIGINAL DEDICATION PLAT IN
BOOK 32, PAGE 24 OF RECORDS.

SEE PAGE 337