


PART OF THE NW.1/4, SEC. 15, T.5N., R.1W., S.L.B.& M.  
**STONE MOUNTAIN ESTATES SUBDIVISION PHASE 2**

371

TAXING UNIT: 25

IN OGDEN CITY

1" = 80'

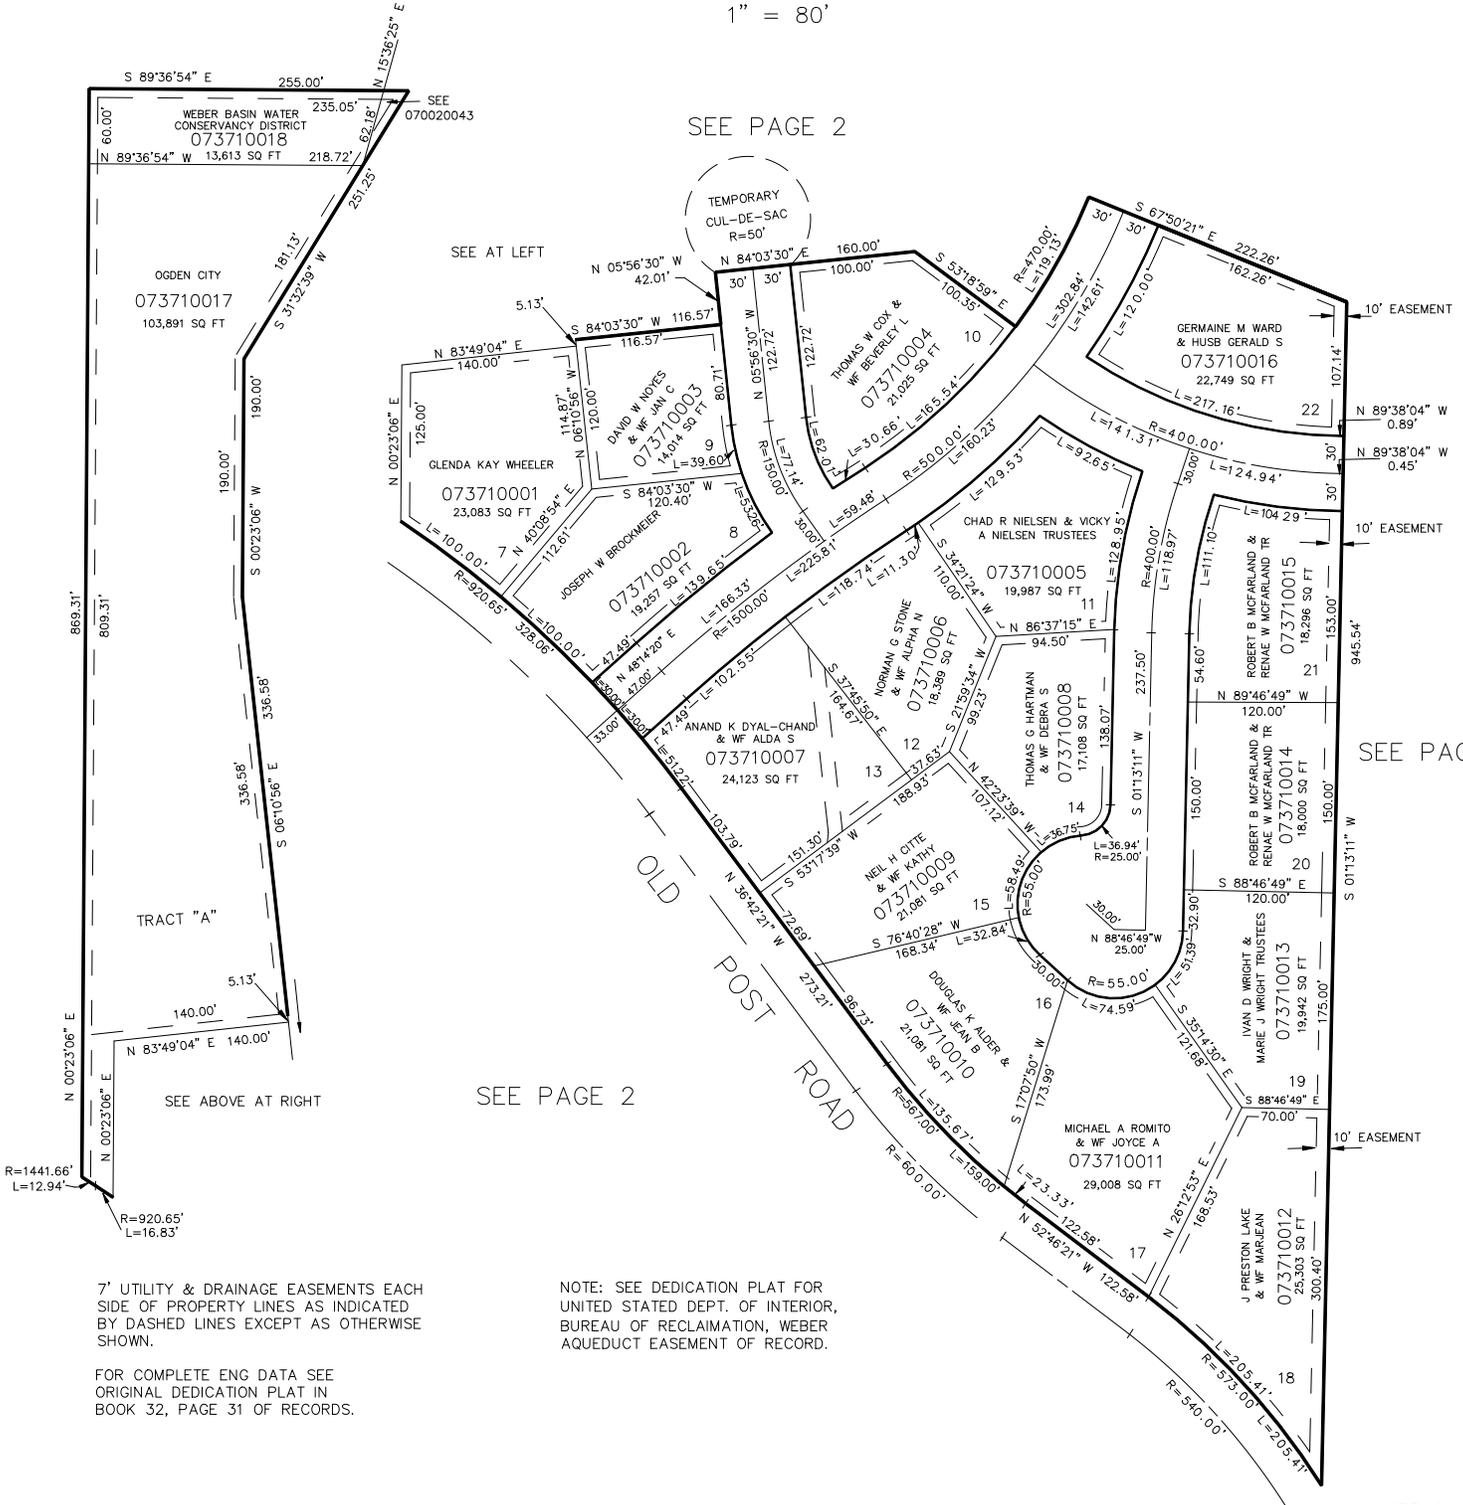

SEE PAGE 2

SEE AT LEFT

SEE PAGE 2

SEE PAGE 2

7' UTILITY & DRAINAGE EASEMENTS EACH SIDE OF PROPERTY LINES AS INDICATED BY DASHED LINES EXCEPT AS OTHERWISE SHOWN.

NOTE: SEE DEDICATION PLAT FOR UNITED STATES DEPT. OF INTERIOR, BUREAU OF RECLAMATION, WEBER AQUEDUCT EASEMENT OF RECORD.

FOR COMPLETE ENG DATA SEE ORIGINAL DEDICATION PLAT IN BOOK 32, PAGE 31 OF RECORDS.