

PART OF THE NW.1/4, SEC. 15, T.5N., R.1W., S.L.B.& M.
STONE MOUNTAIN ESTATES SUBDIVISION PHASE 2


371

TAXING UNIT: 25

IN OGDEN CITY

1" = 80'

SEE PAGE 2

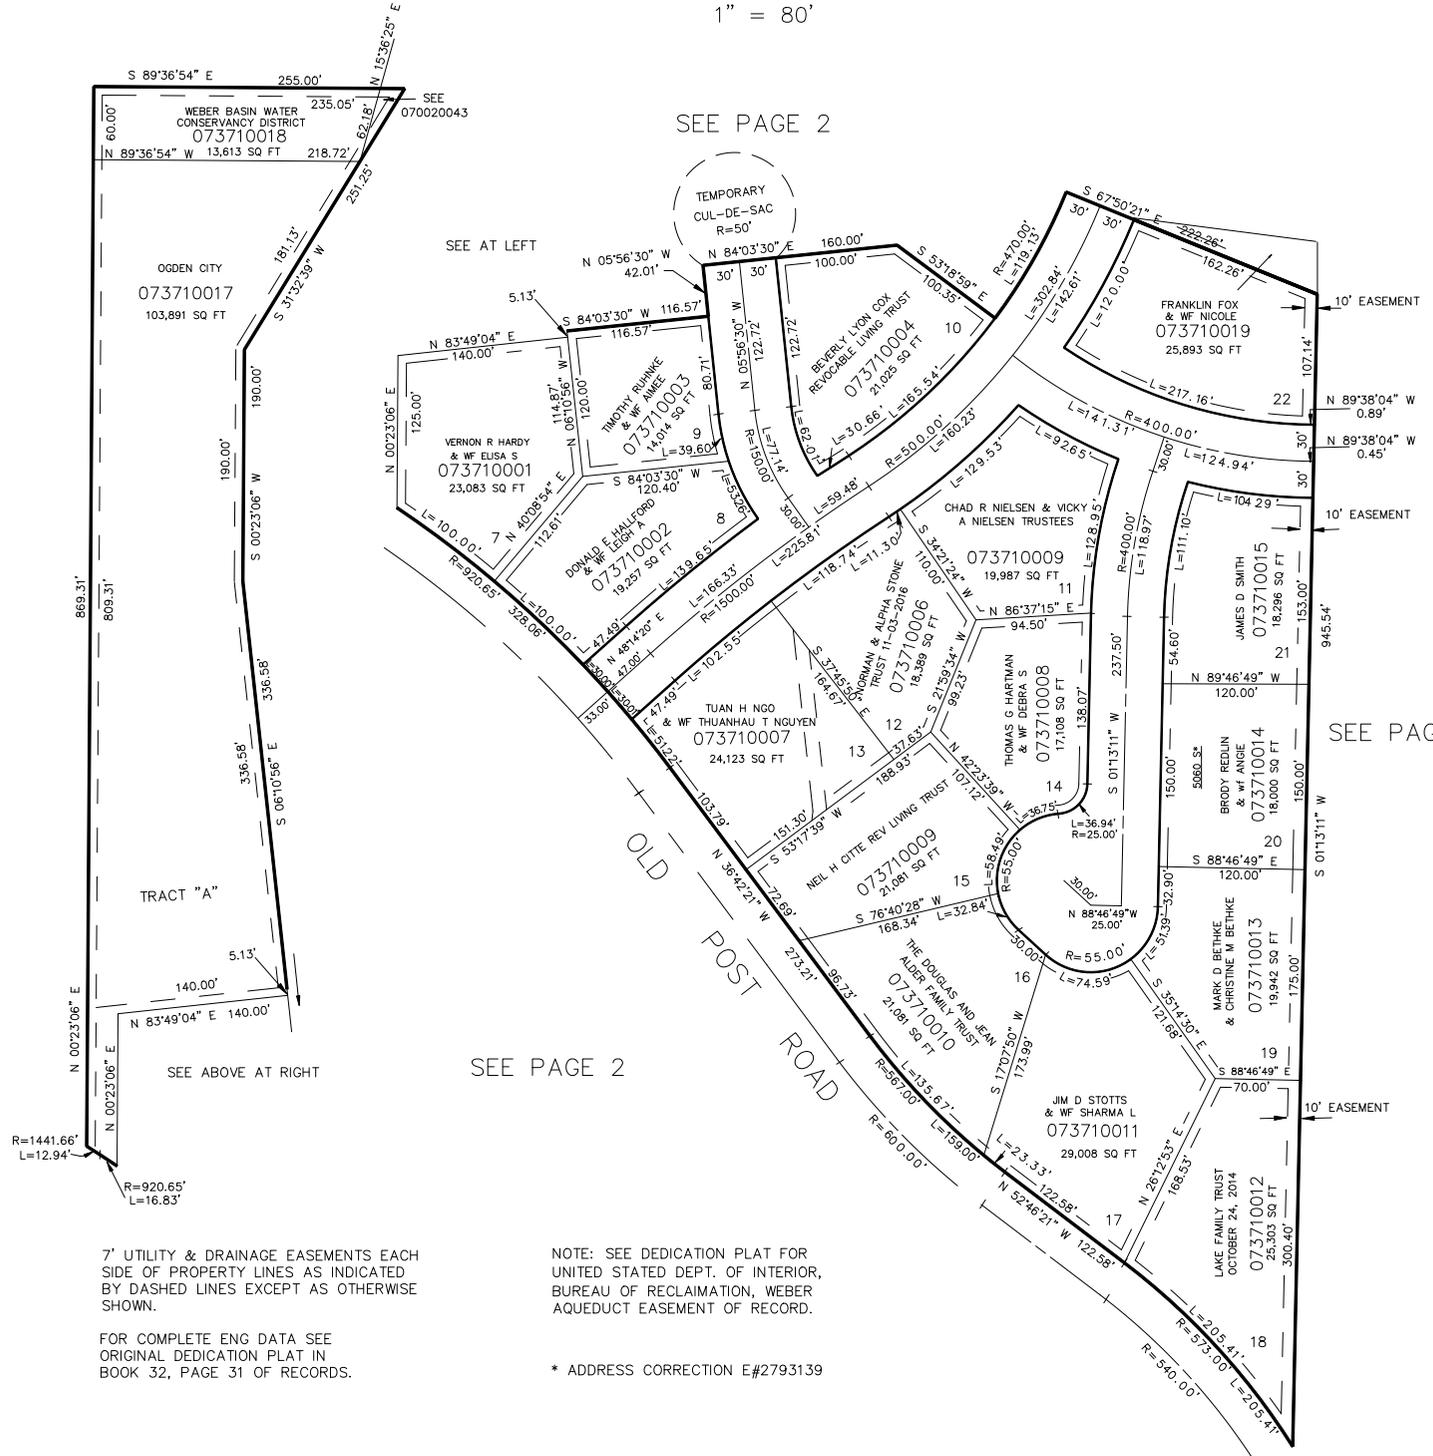

7' UTILITY & DRAINAGE EASEMENTS EACH SIDE OF PROPERTY LINES AS INDICATED BY DASHED LINES EXCEPT AS OTHERWISE SHOWN.

FOR COMPLETE ENG DATA SEE ORIGINAL DEDICATION PLAT IN BOOK 32, PAGE 31 OF RECORDS.

NOTE: SEE DEDICATION PLAT FOR UNITED STATES DEPT. OF INTERIOR, BUREAU OF RECLAMATION, WEBER AQUEDUCT EASEMENT OF RECORD.

* ADDRESS CORRECTION E#2793139