


PART OF THE NE 1/4 OF SEC. 23, T5N., R.1W., S.L.B. & M.
BONNEVILLE TERRACE SUBDIVISION NO. 3

IN WEBER COUNTY
SCALE 1" = 50'

TAXING UNIT: 159

SEE PAGE 87

SEE PAGE 87

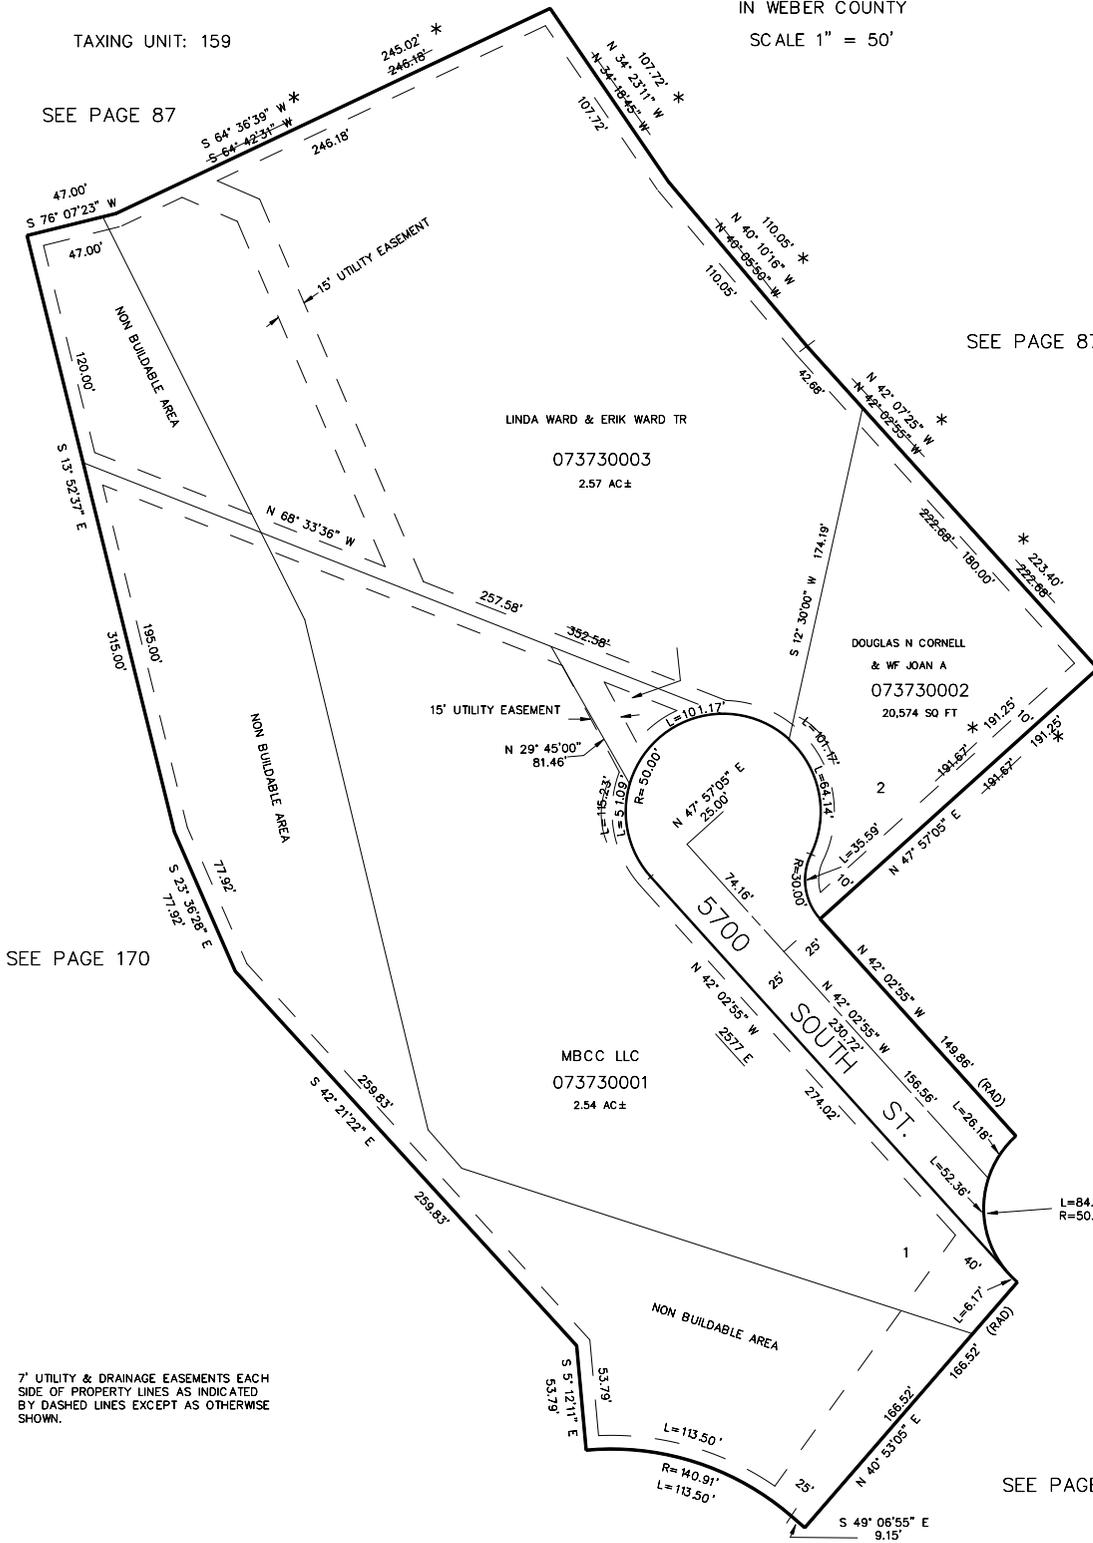

* FOR MORE INFORMATION
SEE CORRECTION AFFT
1629-2773 RECORDED 6-17-92

FOR COMPLETE ENG DATA SEE
ORIGINAL DEDICATION PLAT IN
BOOK 32, PAGE 77 OF RECORDS.

SEE DEDICATION PLAT FOR
NON BUILDABLE AREA

7' UTILITY & DRAINAGE EASEMENTS EACH
SIDE OF PROPERTY LINES AS INDICATED
BY DASHED LINES EXCEPT AS OTHERWISE
SHOWN.

SEE PAGE 90