

PART OF THE NE 1/4 OF SEC. 23, T5N., R.1W., S.L.B. & M.  
BONNEVILLE TERRACE SUBDIVISION NO. 3


IN WEBER COUNTY  
SCALE 1" = 50'

TAXING UNIT: 159

SEE PAGE 87

SEE PAGE 87

SEE PAGE 170

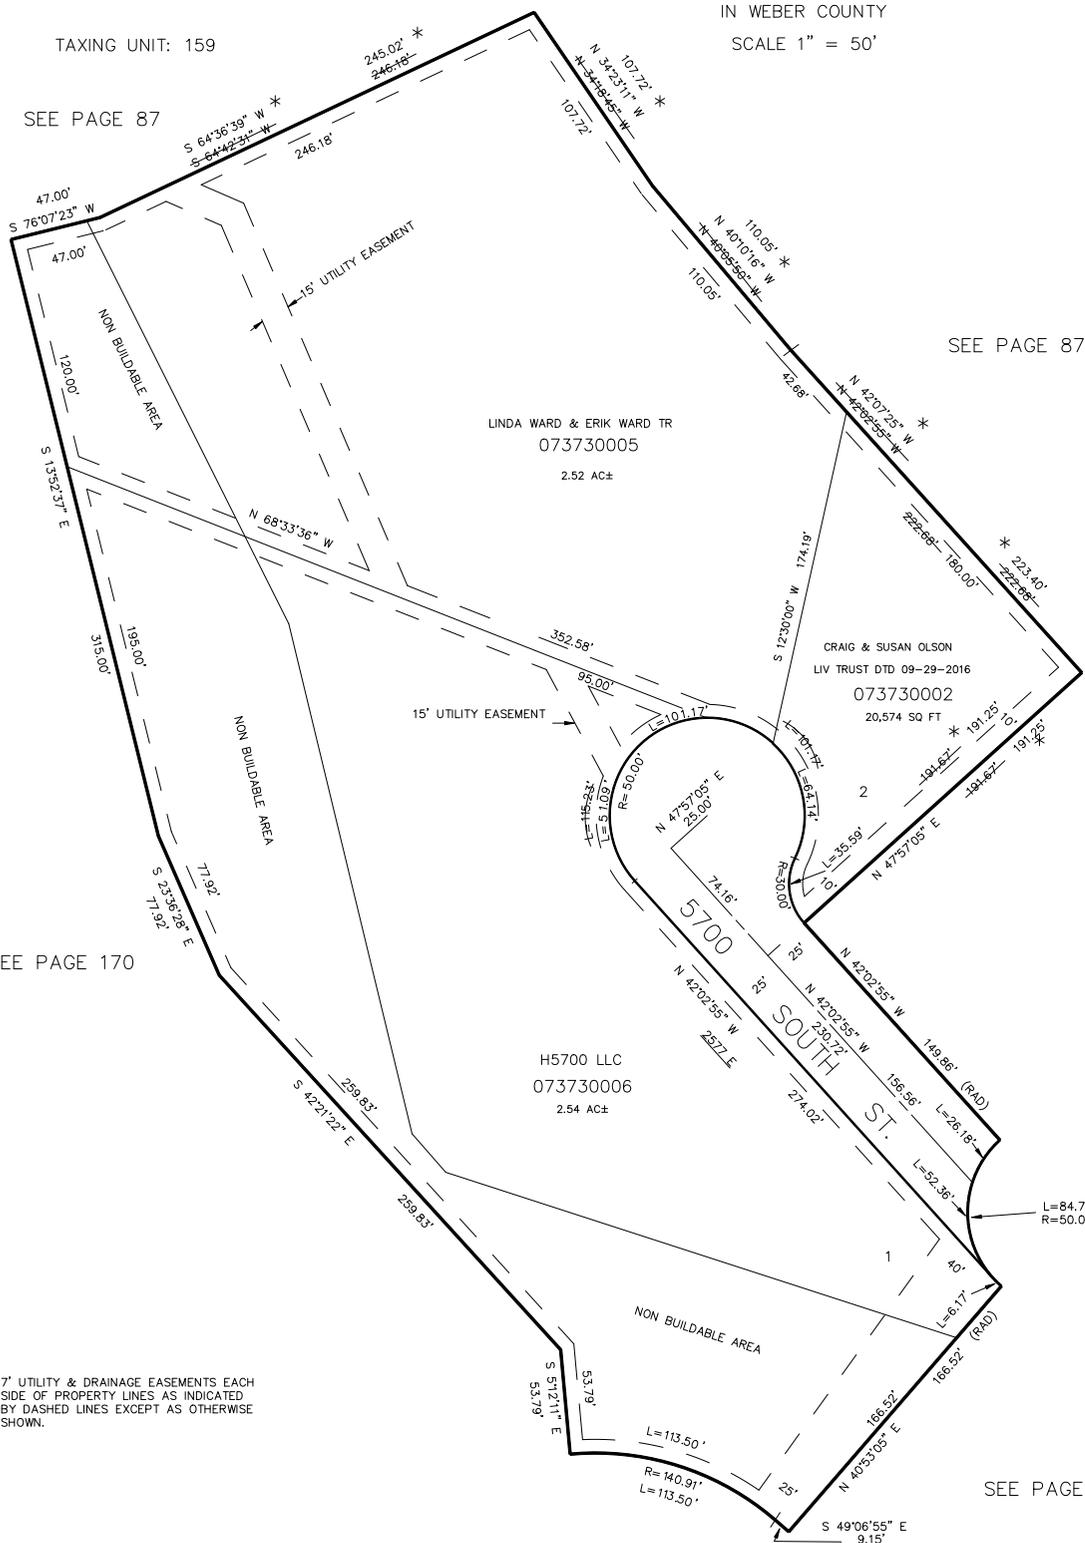

\* FOR MORE INFORMATION  
SEE CORRECTION AFFT  
1629-2773 RECORDED 6-17-92

FOR COMPLETE ENG DATA SEE  
ORIGINAL DEDICATION PLAT IN  
BOOK 32, PAGE 77 OF RECORDS.

SEE DEDICATION PLAT FOR  
NON BUILDABLE AREA

7' UTILITY & DRAINAGE EASEMENTS EACH  
SIDE OF PROPERTY LINES AS INDICATED  
BY DASHED LINES EXCEPT AS OTHERWISE  
SHOWN.

SEE PAGE 90