

PART OF THE S.W. 1/4 OF SECTION 23, T.5N., R.1W., S.L.B. & M.
HIGHLANDS BLUFF ESTATES SUBDIVISION PH. 2

376

IN WEBER COUNTY

SCALE 1" = 50'


TAXING UNIT: 159

SEE PAGE 175

SEE PAGE 228

SEE
PAGE
97

SEE
PAGE
335

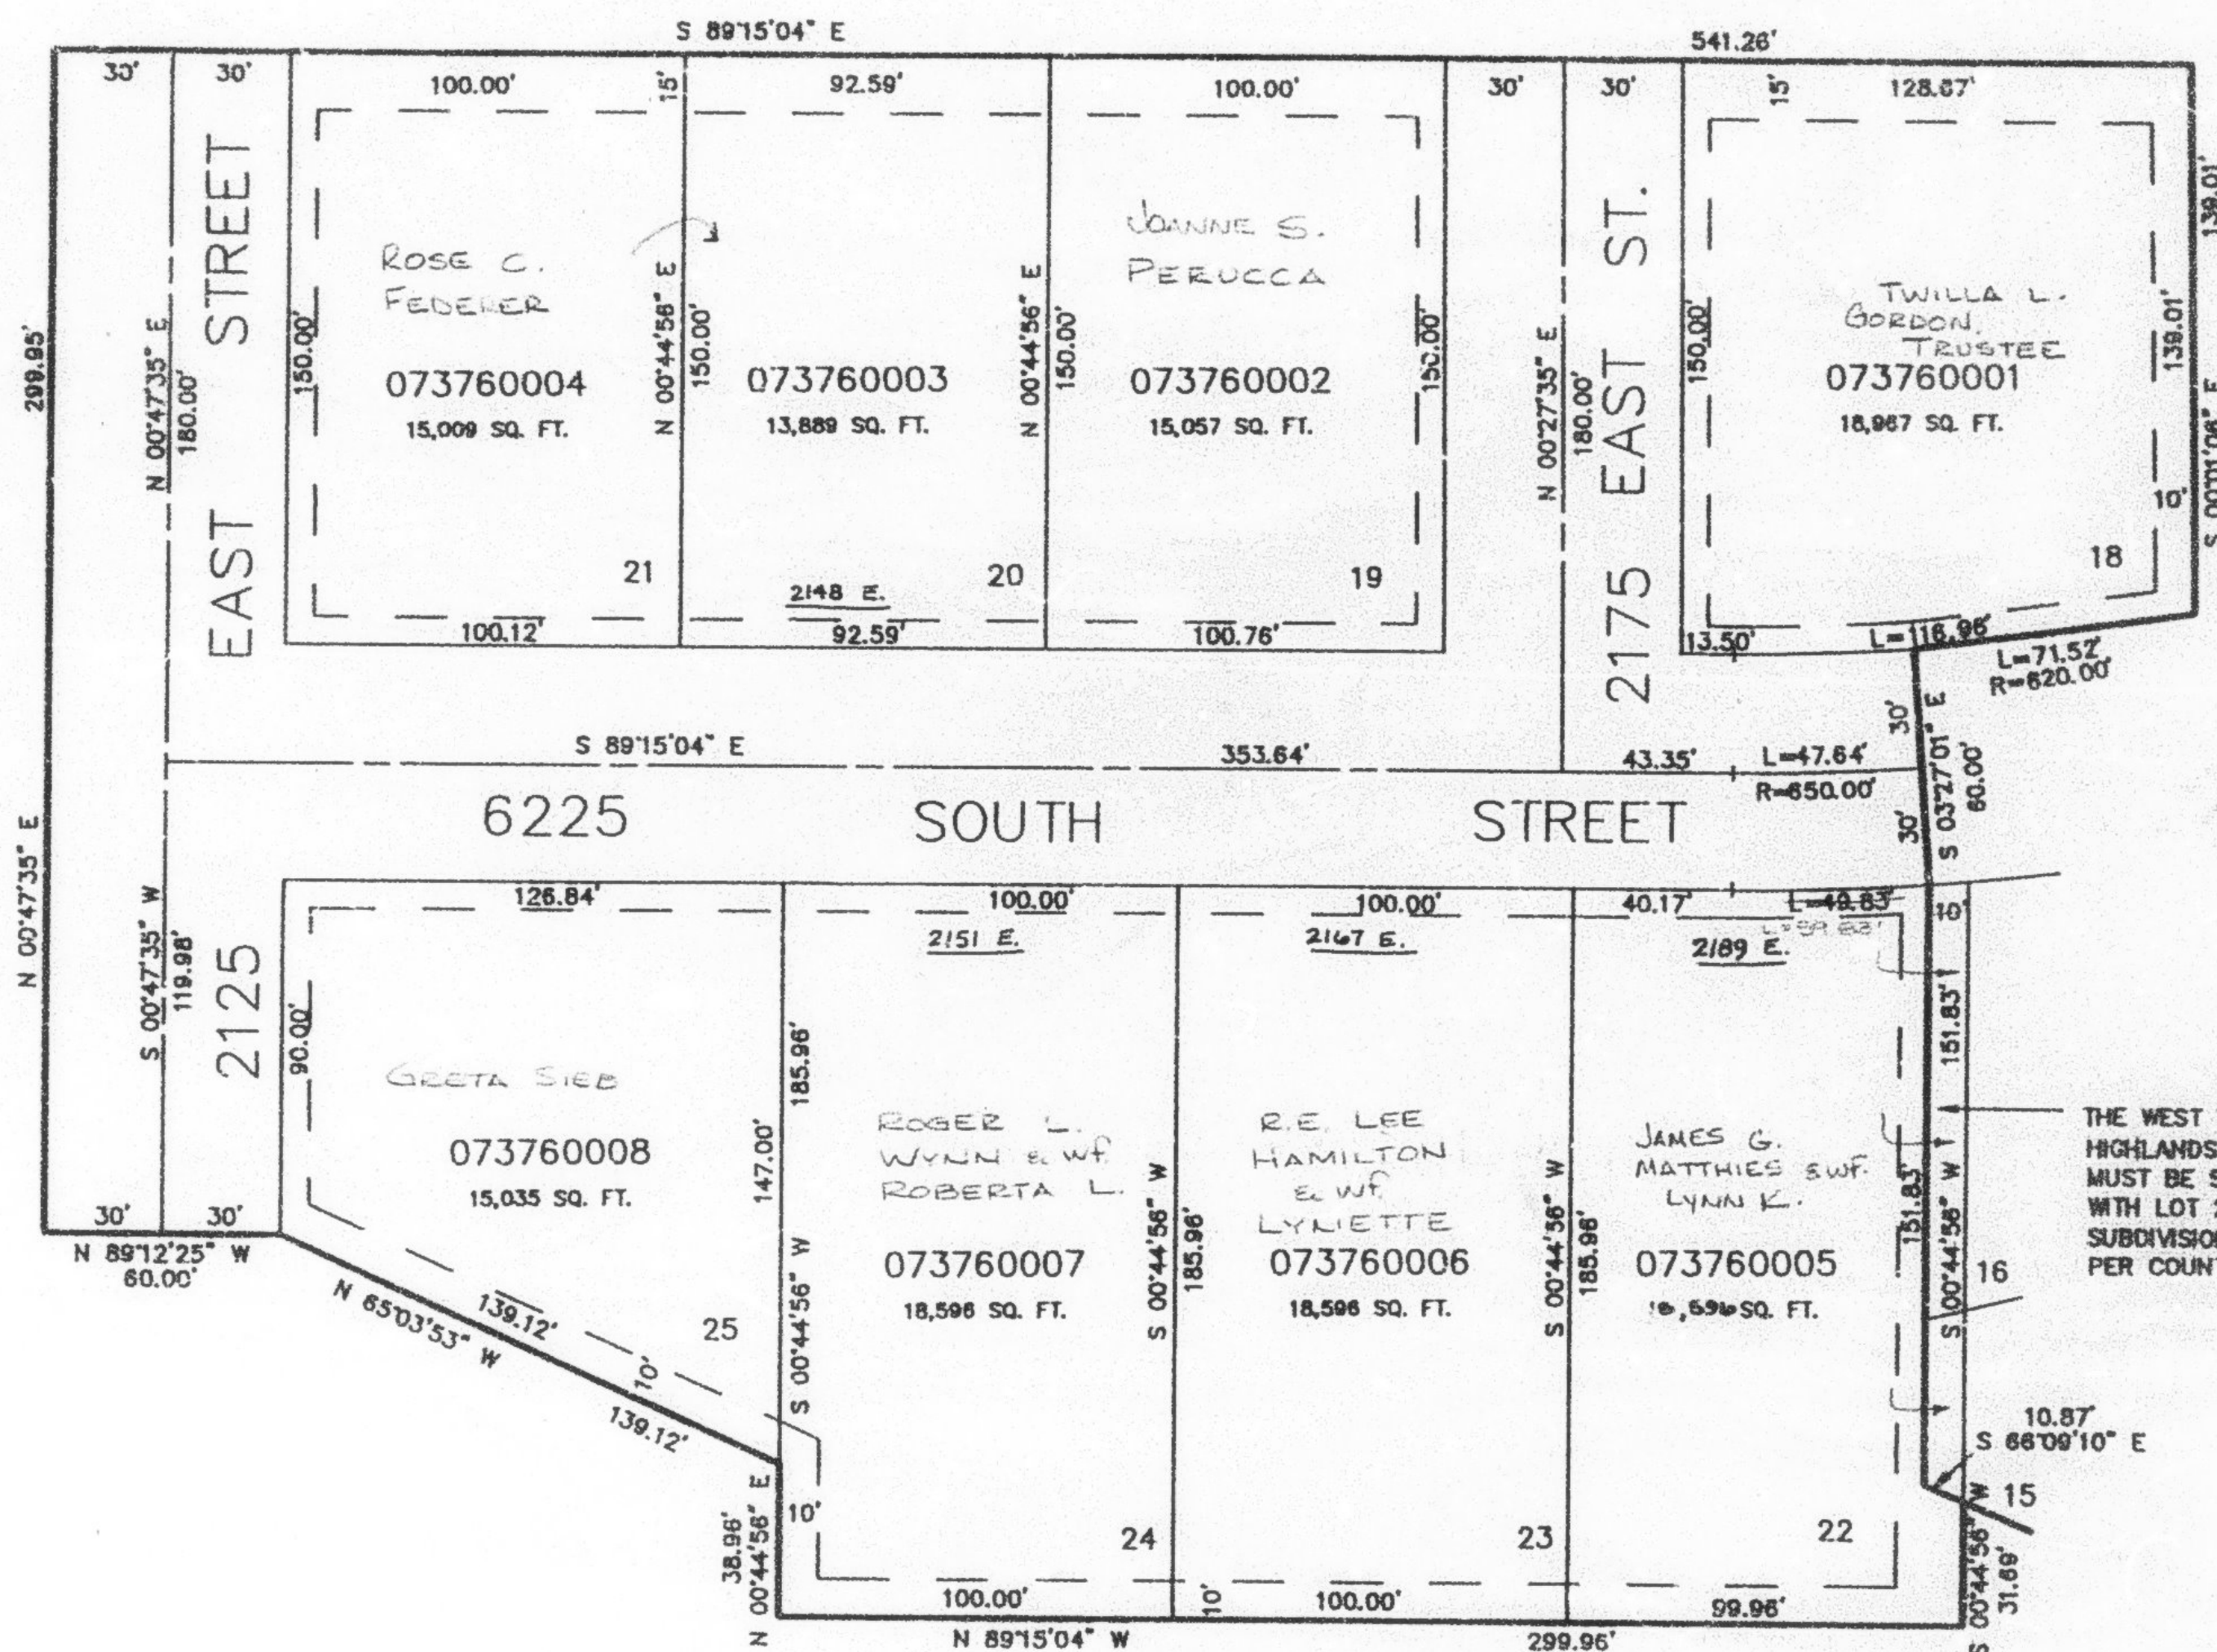

SEE PAGE 97

7' UTILITY & DRAINAGE EASEMENTS EACH
SIDE OF PROPERTY LINES AS INDICATED
BY DASHED LINES EXCEPT AS OTHERWISE
SHOWN.

FOR COMPLETE ENG DATA SEE
ORIGINAL DEDICATION PLAT IN
BOOK 32, PAGE 98 OF RECORDS.