

PART OF THE S.W. 1/4 OF SECTION 23, T.5N., R.1W., S.L.B. & M.  
**HIGHLANDS BLUFF ESTATES SUBDIVISION PH. 2**  
 IN WEBER COUNTY & AMENDED LOT 20

376

TAXING UNIT: 159


SCALE 1" = 50'

SEE PAGE 175

SEE PAGE 228

SEE  
PAGE  
97

SEE  
PAGE  
335

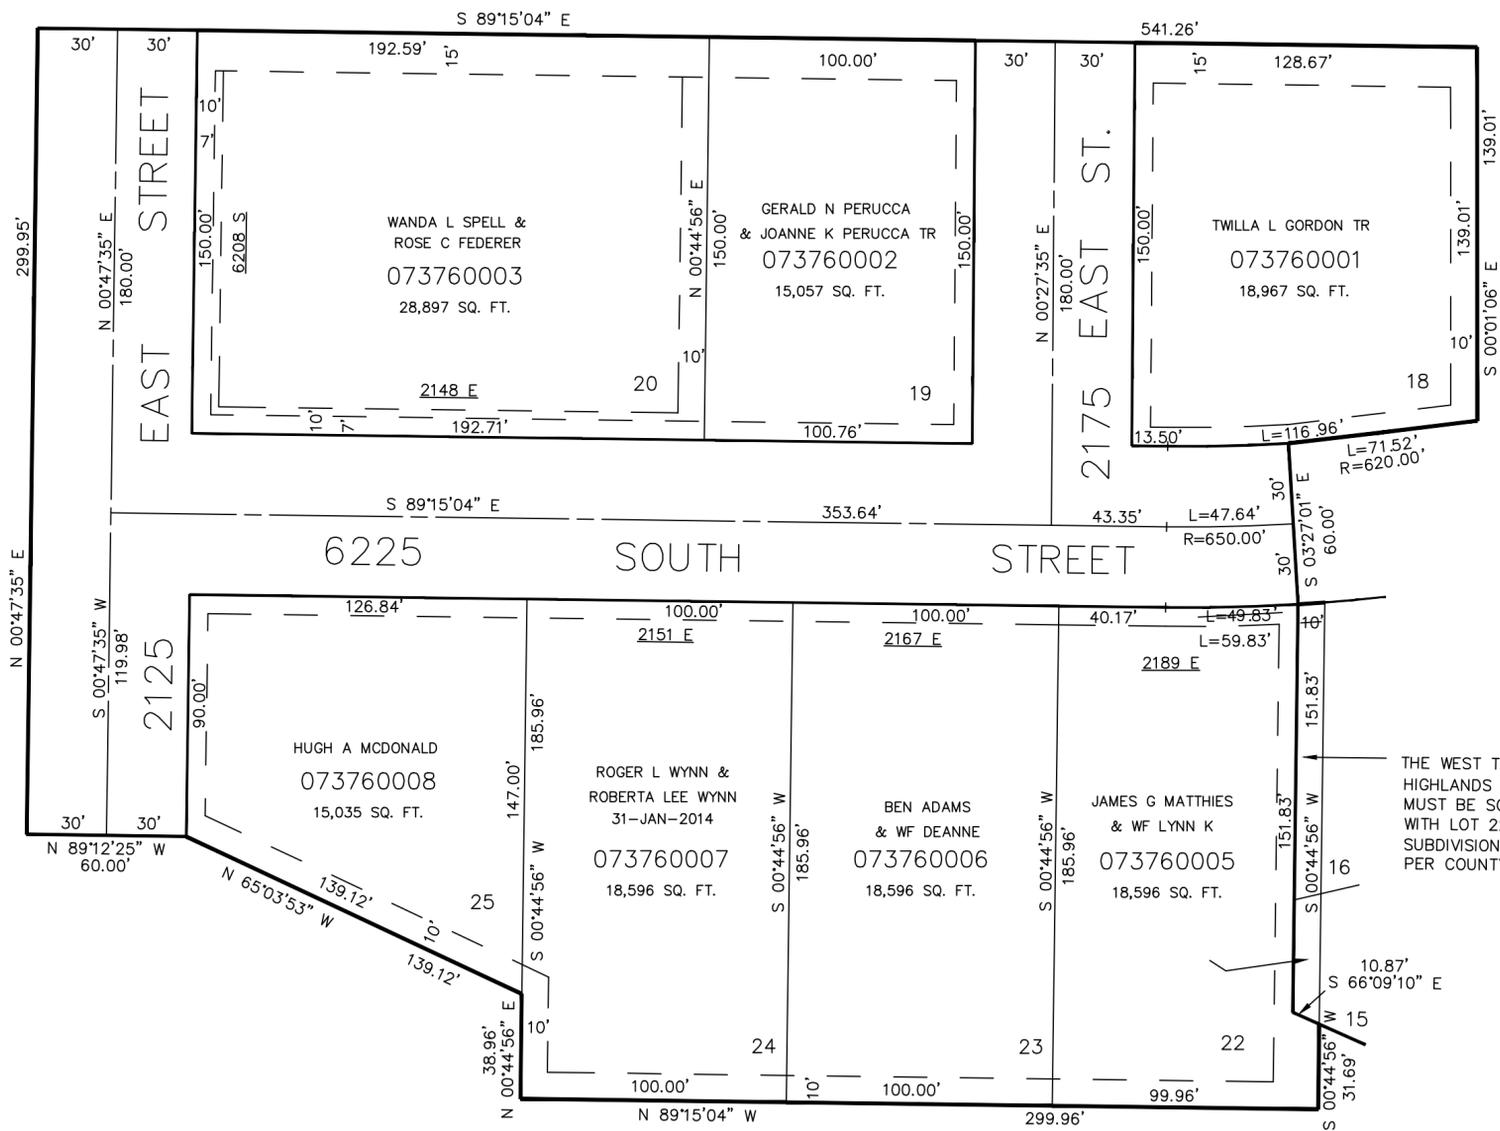

SEE PAGE 97

7' UTILITY & DRAINAGE EASEMENTS EACH SIDE OF PROPERTY LINES AS INDICATED BY DASHED LINES EXCEPT AS OTHERWISE SHOWN.

FOR COMPLETE ENG DATA SEE ORIGINAL DEDICATION PLAT IN BOOK 32, PAGE 96 OF RECORDS.

FOR COMPLETE ENG DATA OF AMD LOT 20, SEE ORIGINAL DED. PLAT IN BOOK 40, PAGE 68 OF RECORDS.