

PART OF THE NE 1/4, SEC. 16, T.5N., R.1W., S.L.B. & M.
OAK WOOD HILLS NO. 6

LOTS 120-137


IN SOUTH OGDEN CITY

SCALE 1" = 50'

TAXING UNIT: 27

SEE PAGE 15-1

SEE BELOW AT LEFT

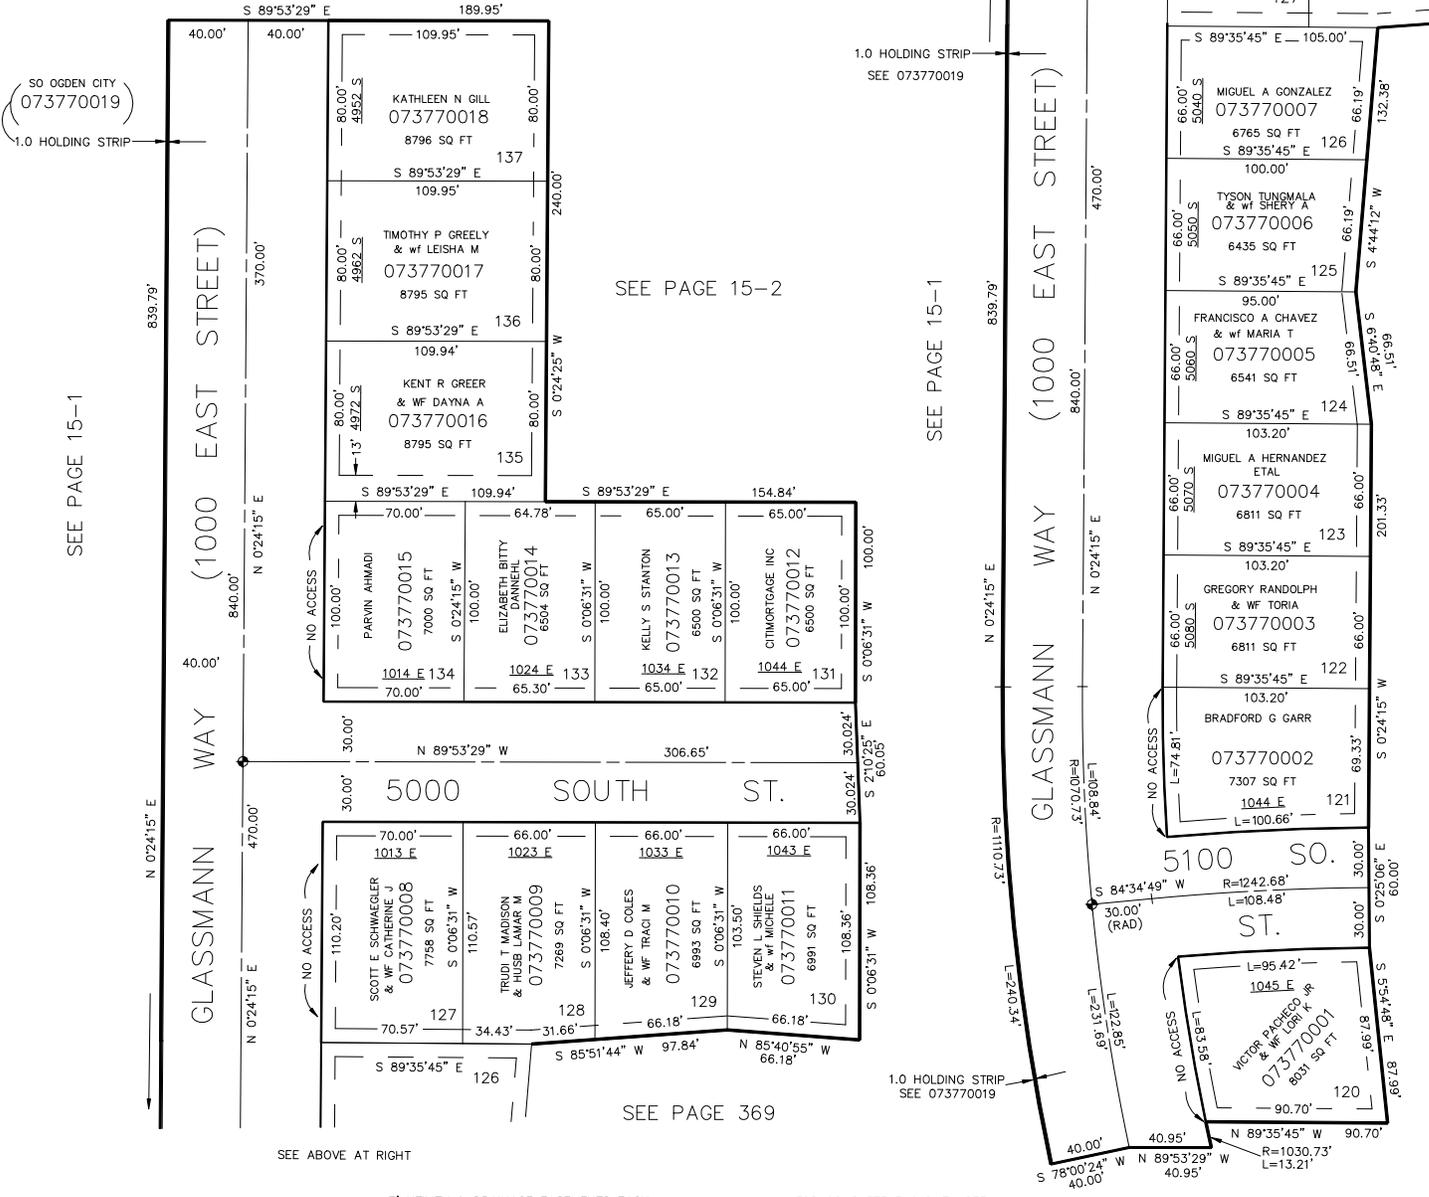

7' UTILITY & DRAINAGE EASEMENTS EACH SIDE OF PROPERTY LINES AS INDICATED BY DASHED LINES EXCEPT AS OTHERWISE SHOWN.

FOR COMPLETE ENG DATA SEE ORIGINAL DEDICATION PLAT IN BOOK 32, PAGE 99 OF RECORDS

SEE PAGE 15-1

1.0 HOLDING STRIP
SEE 073770019

SEE PAGE 15-1

SEE PAGE 369

SEE PAGE 337

SEE ABOVE AT RIGHT