

OAK WOOD HILLS NO. 6

LOTS 120-137


IN SOUTH OGDEN CITY

SCALE 1" = 50'

TAXING UNIT: 27

SEE PAGE 15-1

SEE BELOW AT LEFT

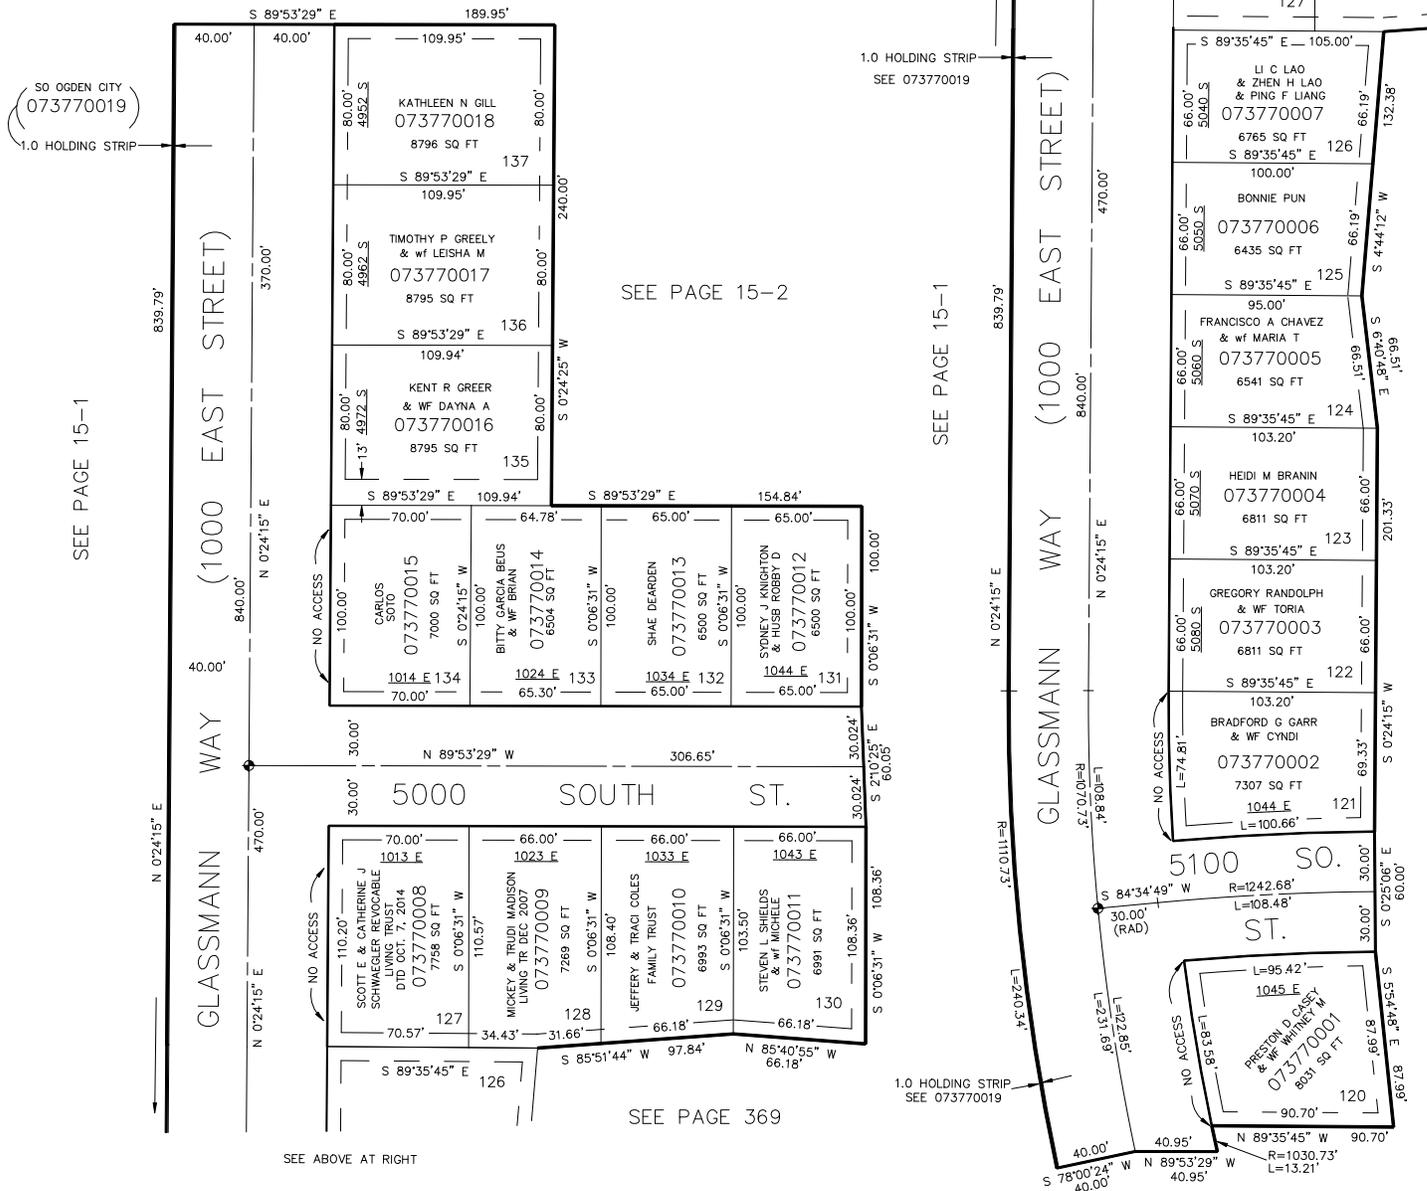

SEE PAGE 15-1

GLASSMANN WAY (1000 EAST STREET)

GLASSMANN WAY (1000 EAST STREET)

SEE PAGE 369

SEE PAGE 337

7' UTILITY & DRAINAGE EASEMENTS EACH SIDE OF PROPERTY LINES AS INDICATED BY DASHED LINES EXCEPT AS OTHERWISE SHOWN.

FOR COMPLETE ENG DATA SEE ORIGINAL DEDICATION PLAT IN BOOK 32, PAGE 99 OF RECORDS