


PART OF THE NE 1/4, SEC. 21, T.5N., R.1W., S.L.B. & M.
HERITAGE HEIGHTS P.R.U.D. SUBDIVISION PHASE 2

IN SOUTH OGDEN CITY

TAXING UNIT: 27

SCALE 1" = 50'

SEE PAGE 47

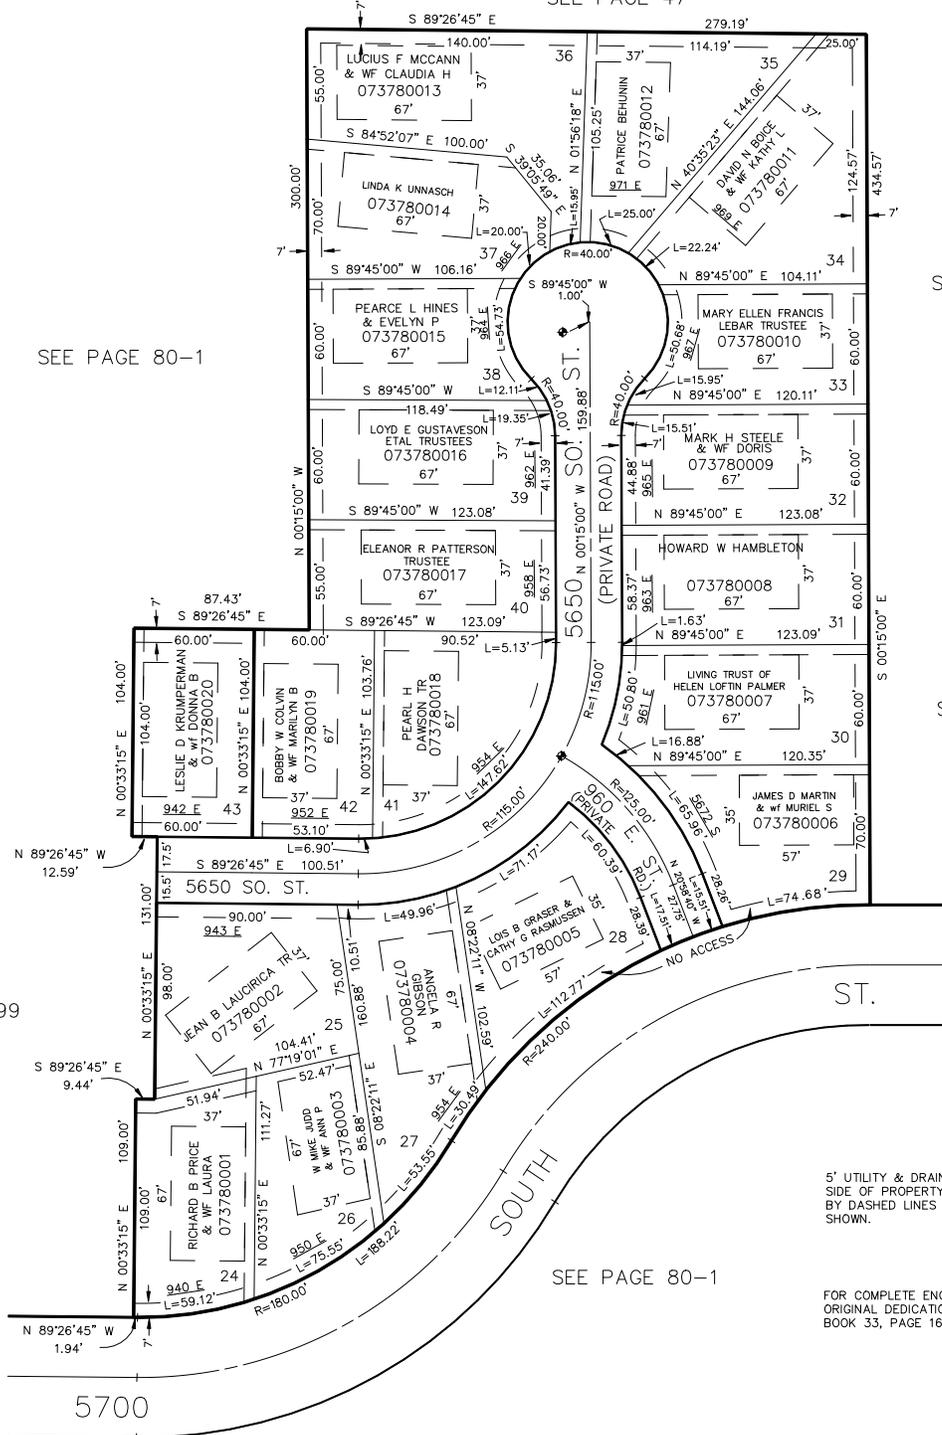

SEE PAGE 80-1

SEE PAGE 284

SEE PAGE 290

SEE PAGE 299

SEE PAGE 80-1

5' UTILITY & DRAINAGE EASEMENTS EACH SIDE OF PROPERTY LINES AS INDICATED BY DASHED LINES EXCEPT AS OTHERWISE SHOWN.

FOR COMPLETE ENG DATA SEE ORIGINAL DEDICATION PLAT IN BOOK 33, PAGE 16 OF RECORDS.

5700