

PART OF THE NE 1/4, SEC. 21, T.5N., R.1W., S.L.B. & M.
HERITAGE HEIGHTS P.R.U.D. SUBDIVISION PHASE 2


378

IN SOUTH OGDEN CITY

TAXING UNIT: 27

SCALE 1" = 50'

SEE PAGE 47

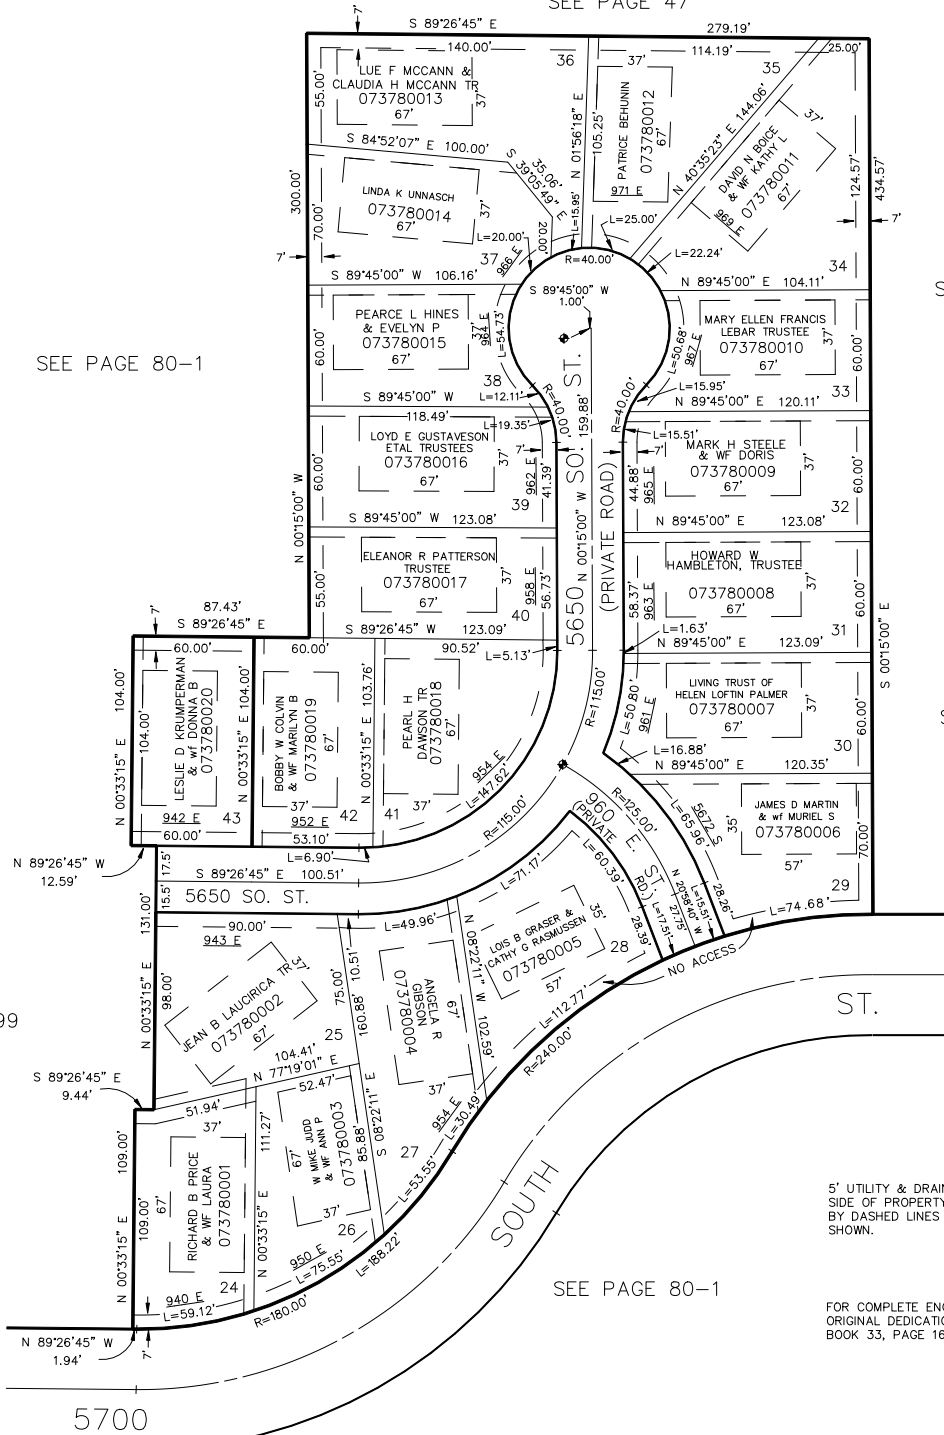

SEE PAGE 284

SEE PAGE 290

SEE PAGE 299

SEE PAGE 80-1

5' UTILITY & DRAINAGE EASEMENTS EACH
 SIDE OF PROPERTY LINES AS INDICATED
 BY DASHED LINES EXCEPT AS OTHERWISE
 SHOWN.

FOR COMPLETE ENG DATA SEE
 ORIGINAL DEDICATION PLAT IN
 BOOK 33, PAGE 16 OF RECORDS.