

PART OF THE NE 1/4, SEC. 21, T.5N., R.1W., S.L.B. & M.
HERITAGE HEIGHTS P.R.U.D. SUBDIVISION PHASE 2

378

IN SOUTH OGDEN CITY

TAXING UNIT: 27

SCALE 1" = 50'

SEE PAGE 47

SEE PAGE 80-1

SEE PAGE 284


SEE PAGE 290

SEE PAGE 299

SEE PAGE 80-1

5' UTILITY & DRAINAGE EASEMENTS EACH
SIDE OF PROPERTY LINES AS INDICATED
BY DASHED LINES EXCEPT AS OTHERWISE
SHOWN.

FOR COMPLETE ENG DATA SEE
ORIGINAL DEDICATION PLAT IN
BOOK 33, PAGE 16 OF RECORDS.

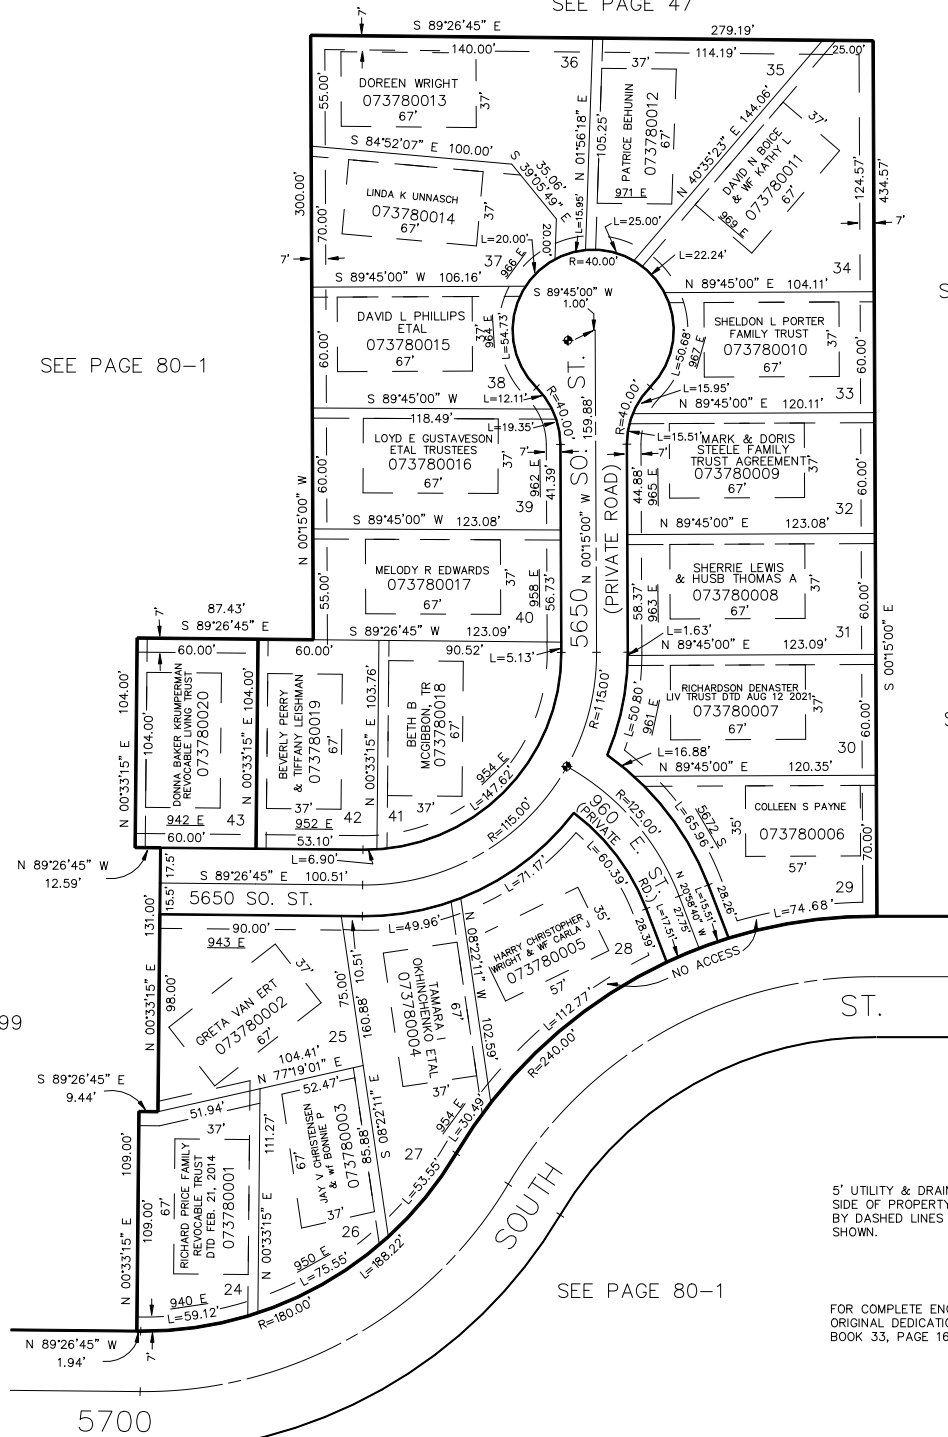

FOR TAX PURPOSES ONLY

JAB 04-91