

ROLLING OAKS SUBDIVISION NO. 3

PHASE ONE

LOTS 1-7, 31-43


IN OGDEN CITY

SCALE 1" = 50'

TAXING UNIT: 25

EXCEPT WHERE OTHERWISE SHOWN
ALL LOTS OWNED BY:
NIELSEN AND CO. INC. &
SALT LAKE INVESTMENT CO.

SEE BOOK 6, PAGE 34

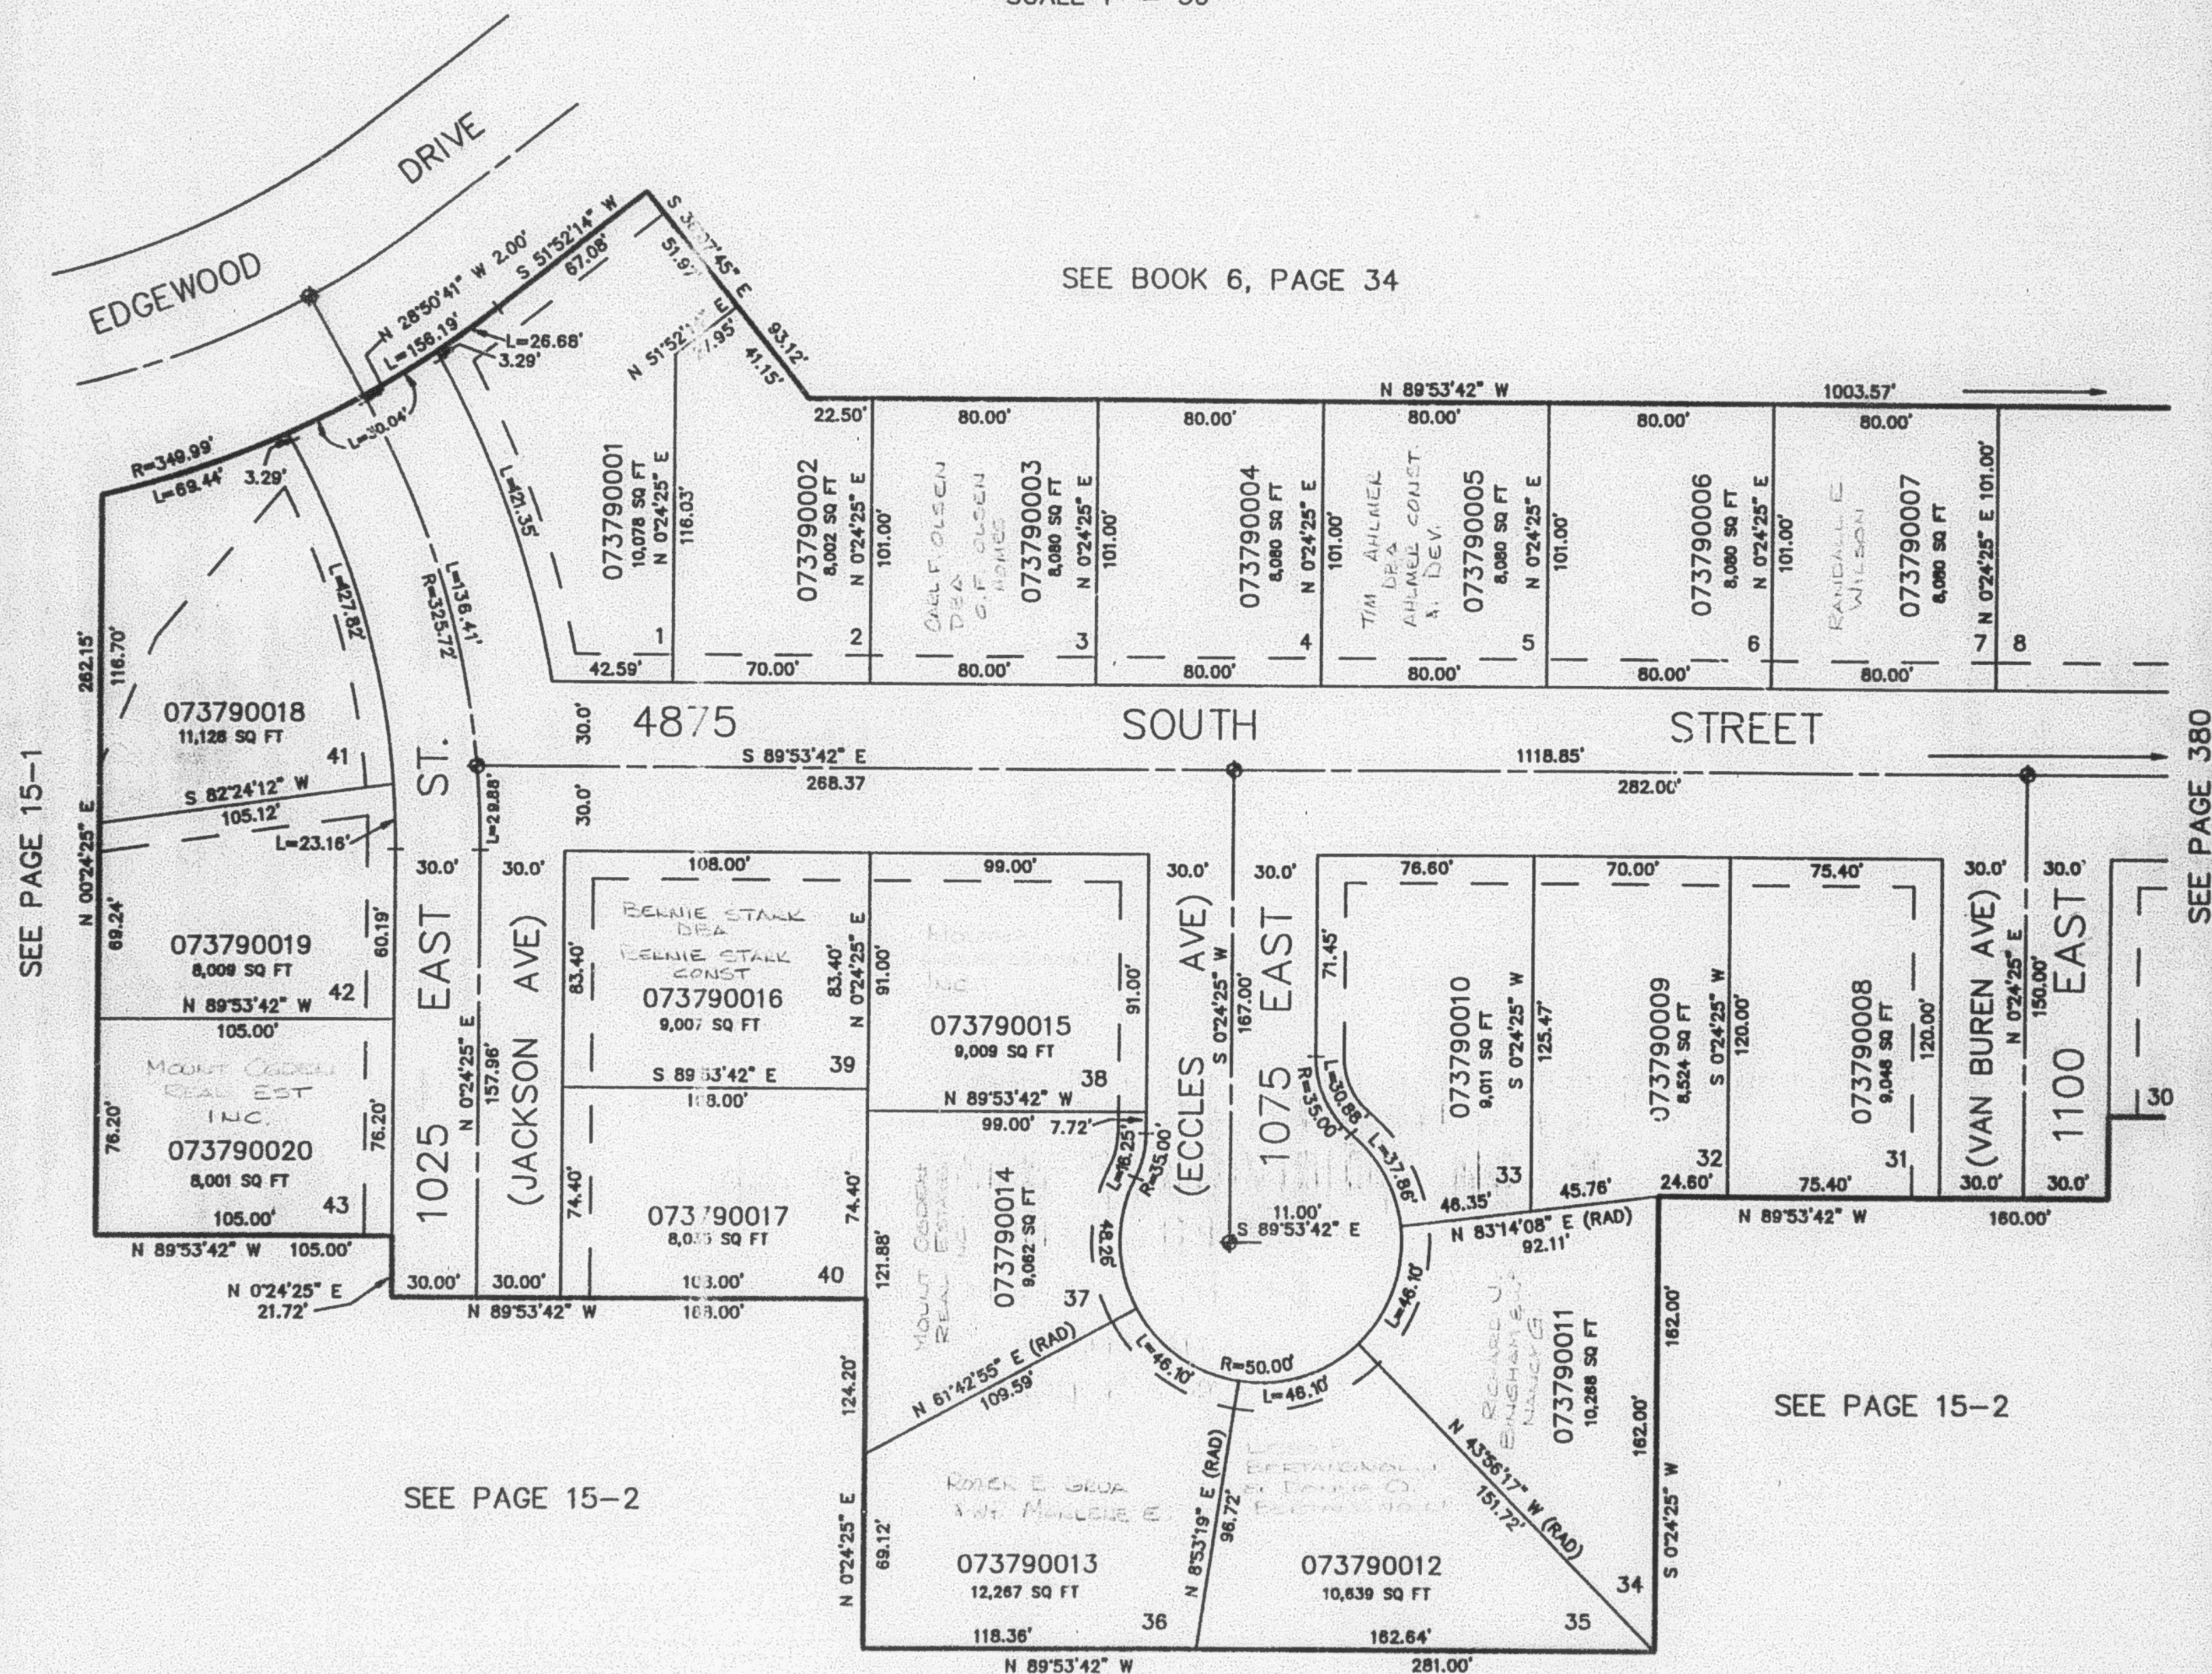

SEE PAGE 15-2

SEE PAGE 15-2

10' UTILITY & DRAINAGE EASEMENTS EACH
SIDE OF PROPERTY LINES AS INDICATED
BY DASHED LINES EXCEPT AS OTHERWISE
SHOWN.FOR COMPLETE ENG DATA SEE
ORIGINAL DEDICATION PLAT IN
BOOK 33, PAGE 17 OF RECORDS.