


PART OF THE NE 1/4, SEC. 16, T.5N., R.1W., S.L.B. & M.
ROLLING OAKS SUBDIVISION NO. 3

PHASE ONE
LOTS 1-7, 31-43

IN OGDEN CITY
SCALE 1" = 50'

TAXING UNIT: 25

SEE BOOK 6, PAGE 34

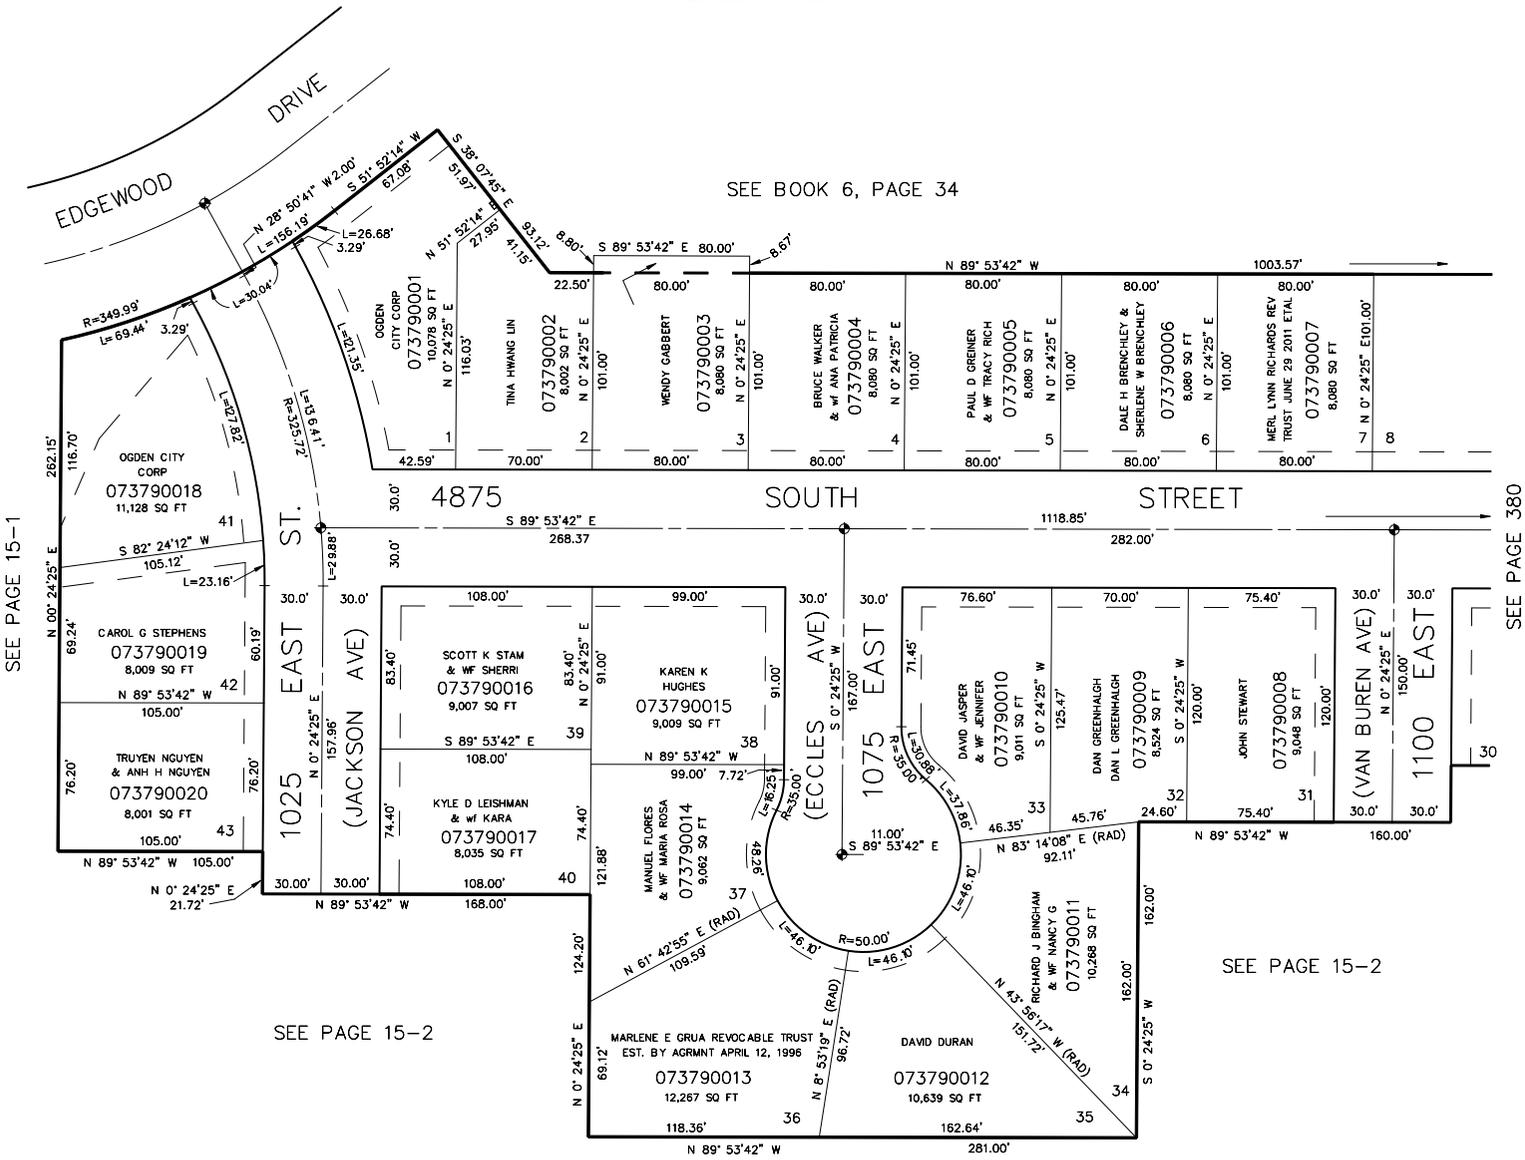

SEE PAGE 15-1

SEE PAGE 380

SEE PAGE 15-2

SEE PAGE 15-2

SEE PAGE 15-2

10' UTILITY & DRAINAGE EASEMENTS EACH SIDE OF PROPERTY LINES AS INDICATED BY DASHED LINES EXCEPT AS OTHERWISE SHOWN.

FOR COMPLETE ENG DATA SEE ORIGINAL DEDICATION PLAT IN BOOK 33, PAGE 17 OF RECORDS.