

PART OF THE NE 1/4, SEC. 16, T.5N., R.1W., S.L.B. & M.  
**ROLLING OAKS SUBDIVISION NO. 3**


PHASE ONE  
 LOTS 8-30

TAXING UNIT: 25

IN OGDEN CITY SCALE 1" = 50'

SEE PAGE 379

SEE BOOK 6, PAGE 33

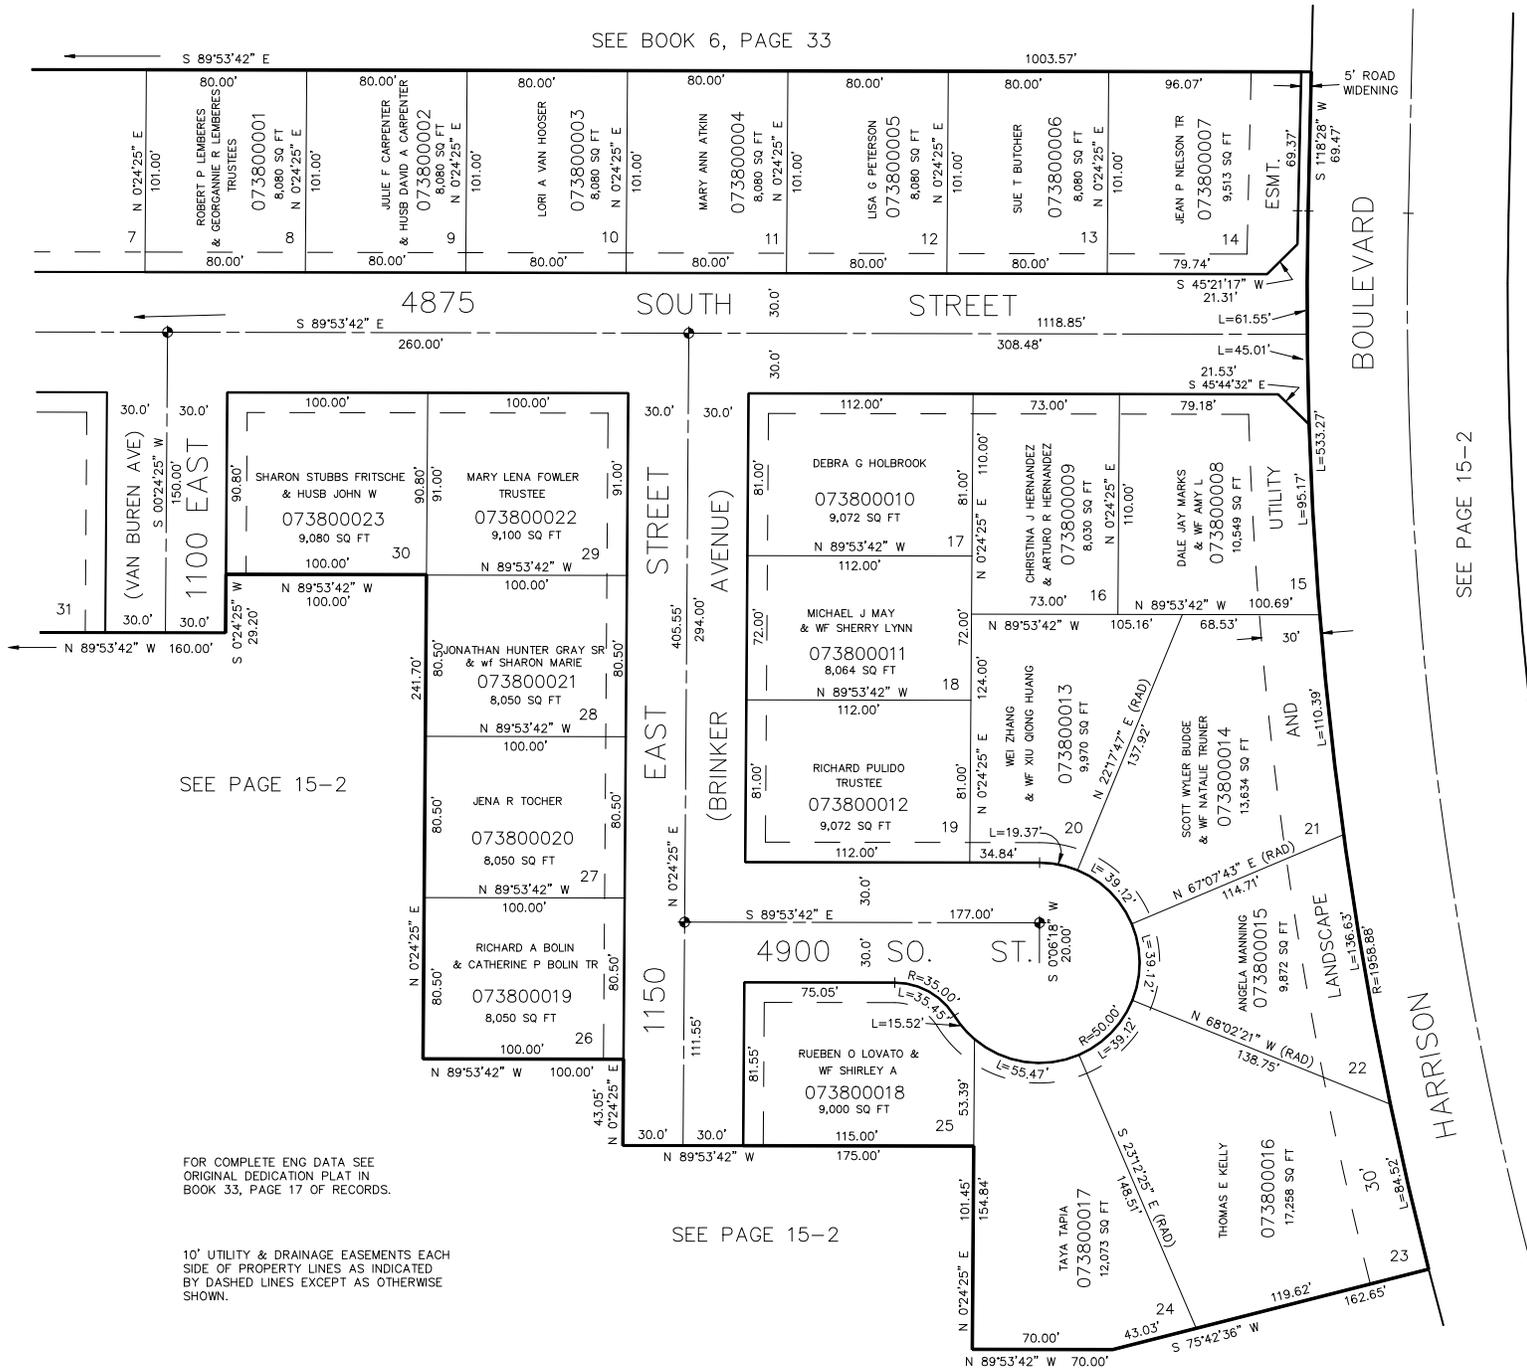

SEE PAGE 15-2

SEE PAGE 15-2

FOR COMPLETE ENG DATA SEE ORIGINAL DEDICATION PLAT IN BOOK 33, PAGE 17 OF RECORDS.

10' UTILITY & DRAINAGE EASEMENTS EACH SIDE OF PROPERTY LINES AS INDICATED BY DASHED LINES EXCEPT AS OTHERWISE SHOWN.

SEE PAGE 15-2

SEE PAGE 15-2