

PART OF THE SW 1/4, SEC. 17, T.5N., R.1W., S.L.B. & M.
RIDGELINE SUBDIVISION PHASE 7


381

IN WASHINGTON TERRACE CITY

TAXING UNIT: 24

SCALE 1" = 50'

EXCEPT WHERE OTHERWISE SHOWN
 ALL LOTS OWNED BY:
 DOUGLAS B. STEPHENS &
 BEUCE STEPHENS

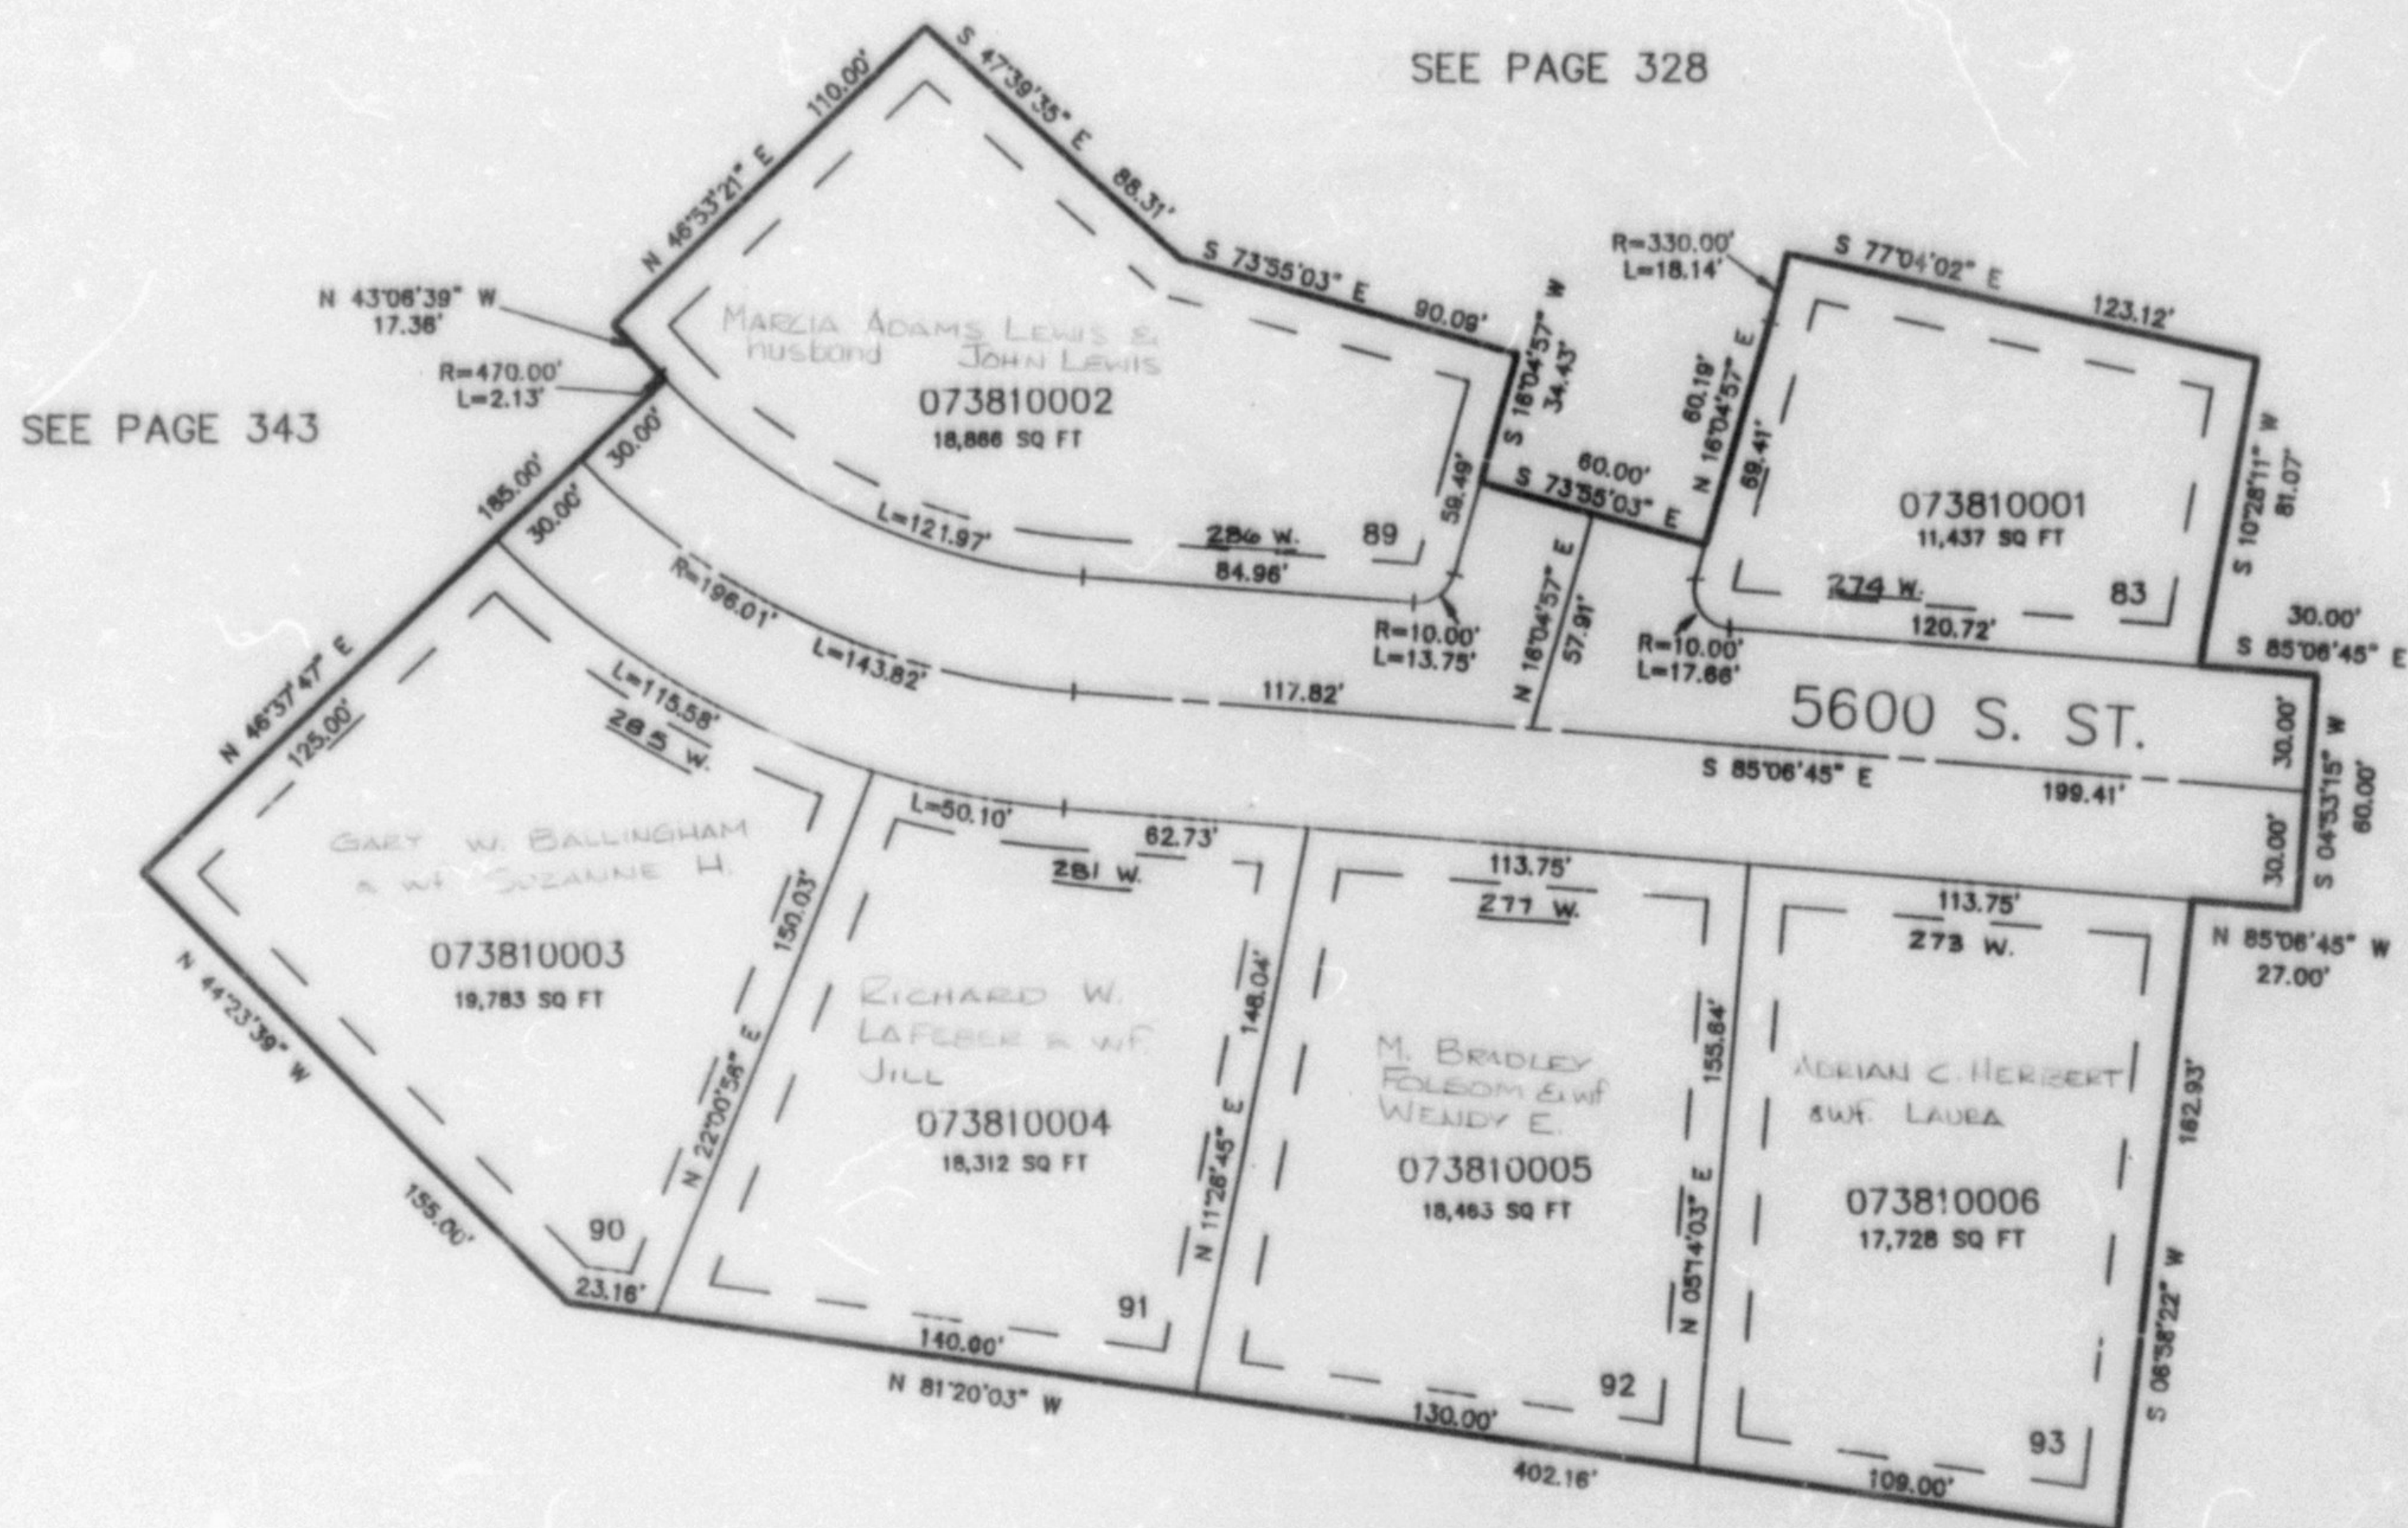

10' UTILITY & DRAINAGE EASEMENTS EACH
 SIDE OF PROPERTY LINES AS INDICATED
 BY DASHED LINES EXCEPT AS OTHERWISE
 SHOWN.

FOR COMPLETE ENG DATA SEE
 ORIGINAL DEDICATION PLAT IN
 BOOK 33, PAGE 34 OF RECORDS.