


FAIR OAKS ESTATES

IN WEBER COUNTY

SCALE 1" = 50'

TAXING UNIT: 159

SEE PAGE 83

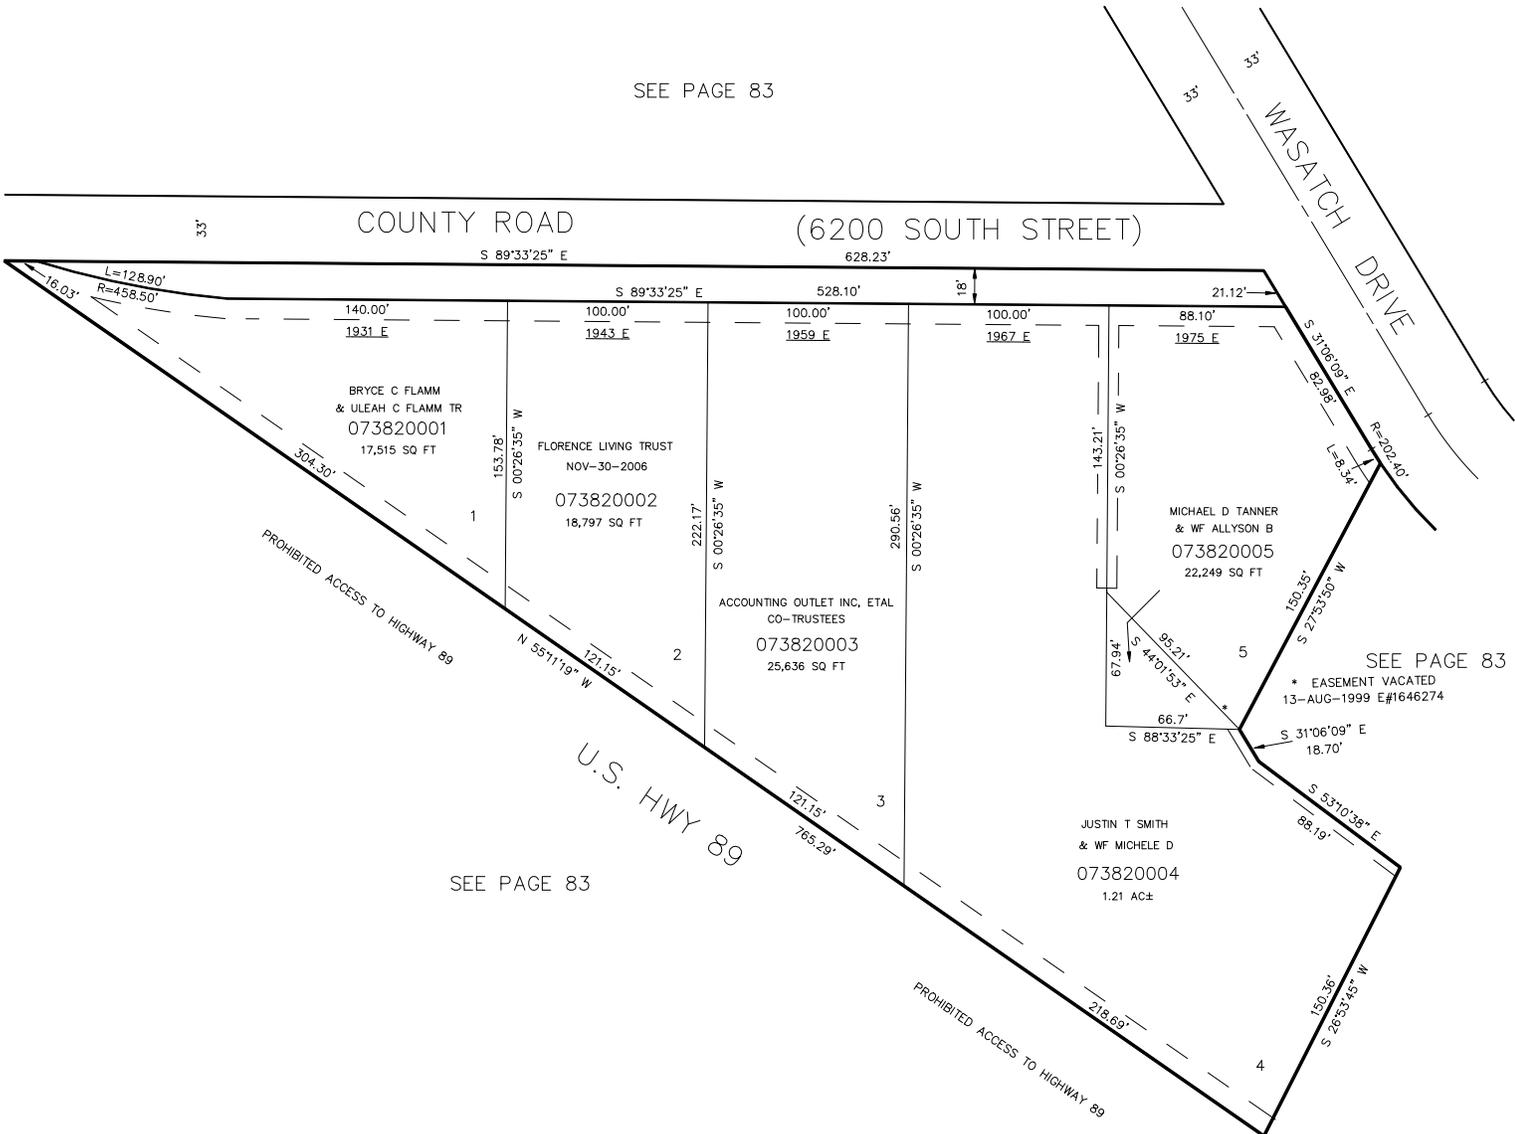

COUNTY ROAD (6200 SOUTH STREET)

WASATCH DRIVE

PROHIBITED ACCESS TO HIGHWAY 89

PROHIBITED ACCESS TO HIGHWAY 89

U.S. HWY 89

SEE PAGE 83

SEE PAGE 83

* EASEMENT VACATED 13-AUG-1999 E#1646274

10' UTILITY & DRAINAGE EASEMENTS EACH SIDE OF PROPERTY LINES AS INDICATED BY DASHED LINES EXCEPT AS OTHERWISE SHOWN.

FOR COMPLETE ENG DATA SEE ORIGINAL DEDICATION PLAT IN BOOK 33, PAGE 44 OF RECORDS.