

RIDGELINE SUBDIVISION PHASE 8

IN WASHINGTON TERRACE CITY

TAXING UNIT: 24

SCALE 1"=50'


SEE PAGE 328

SEE PAGE 195

SEE PAGE 56

SEE PAGE 381

SEE PAGE 56

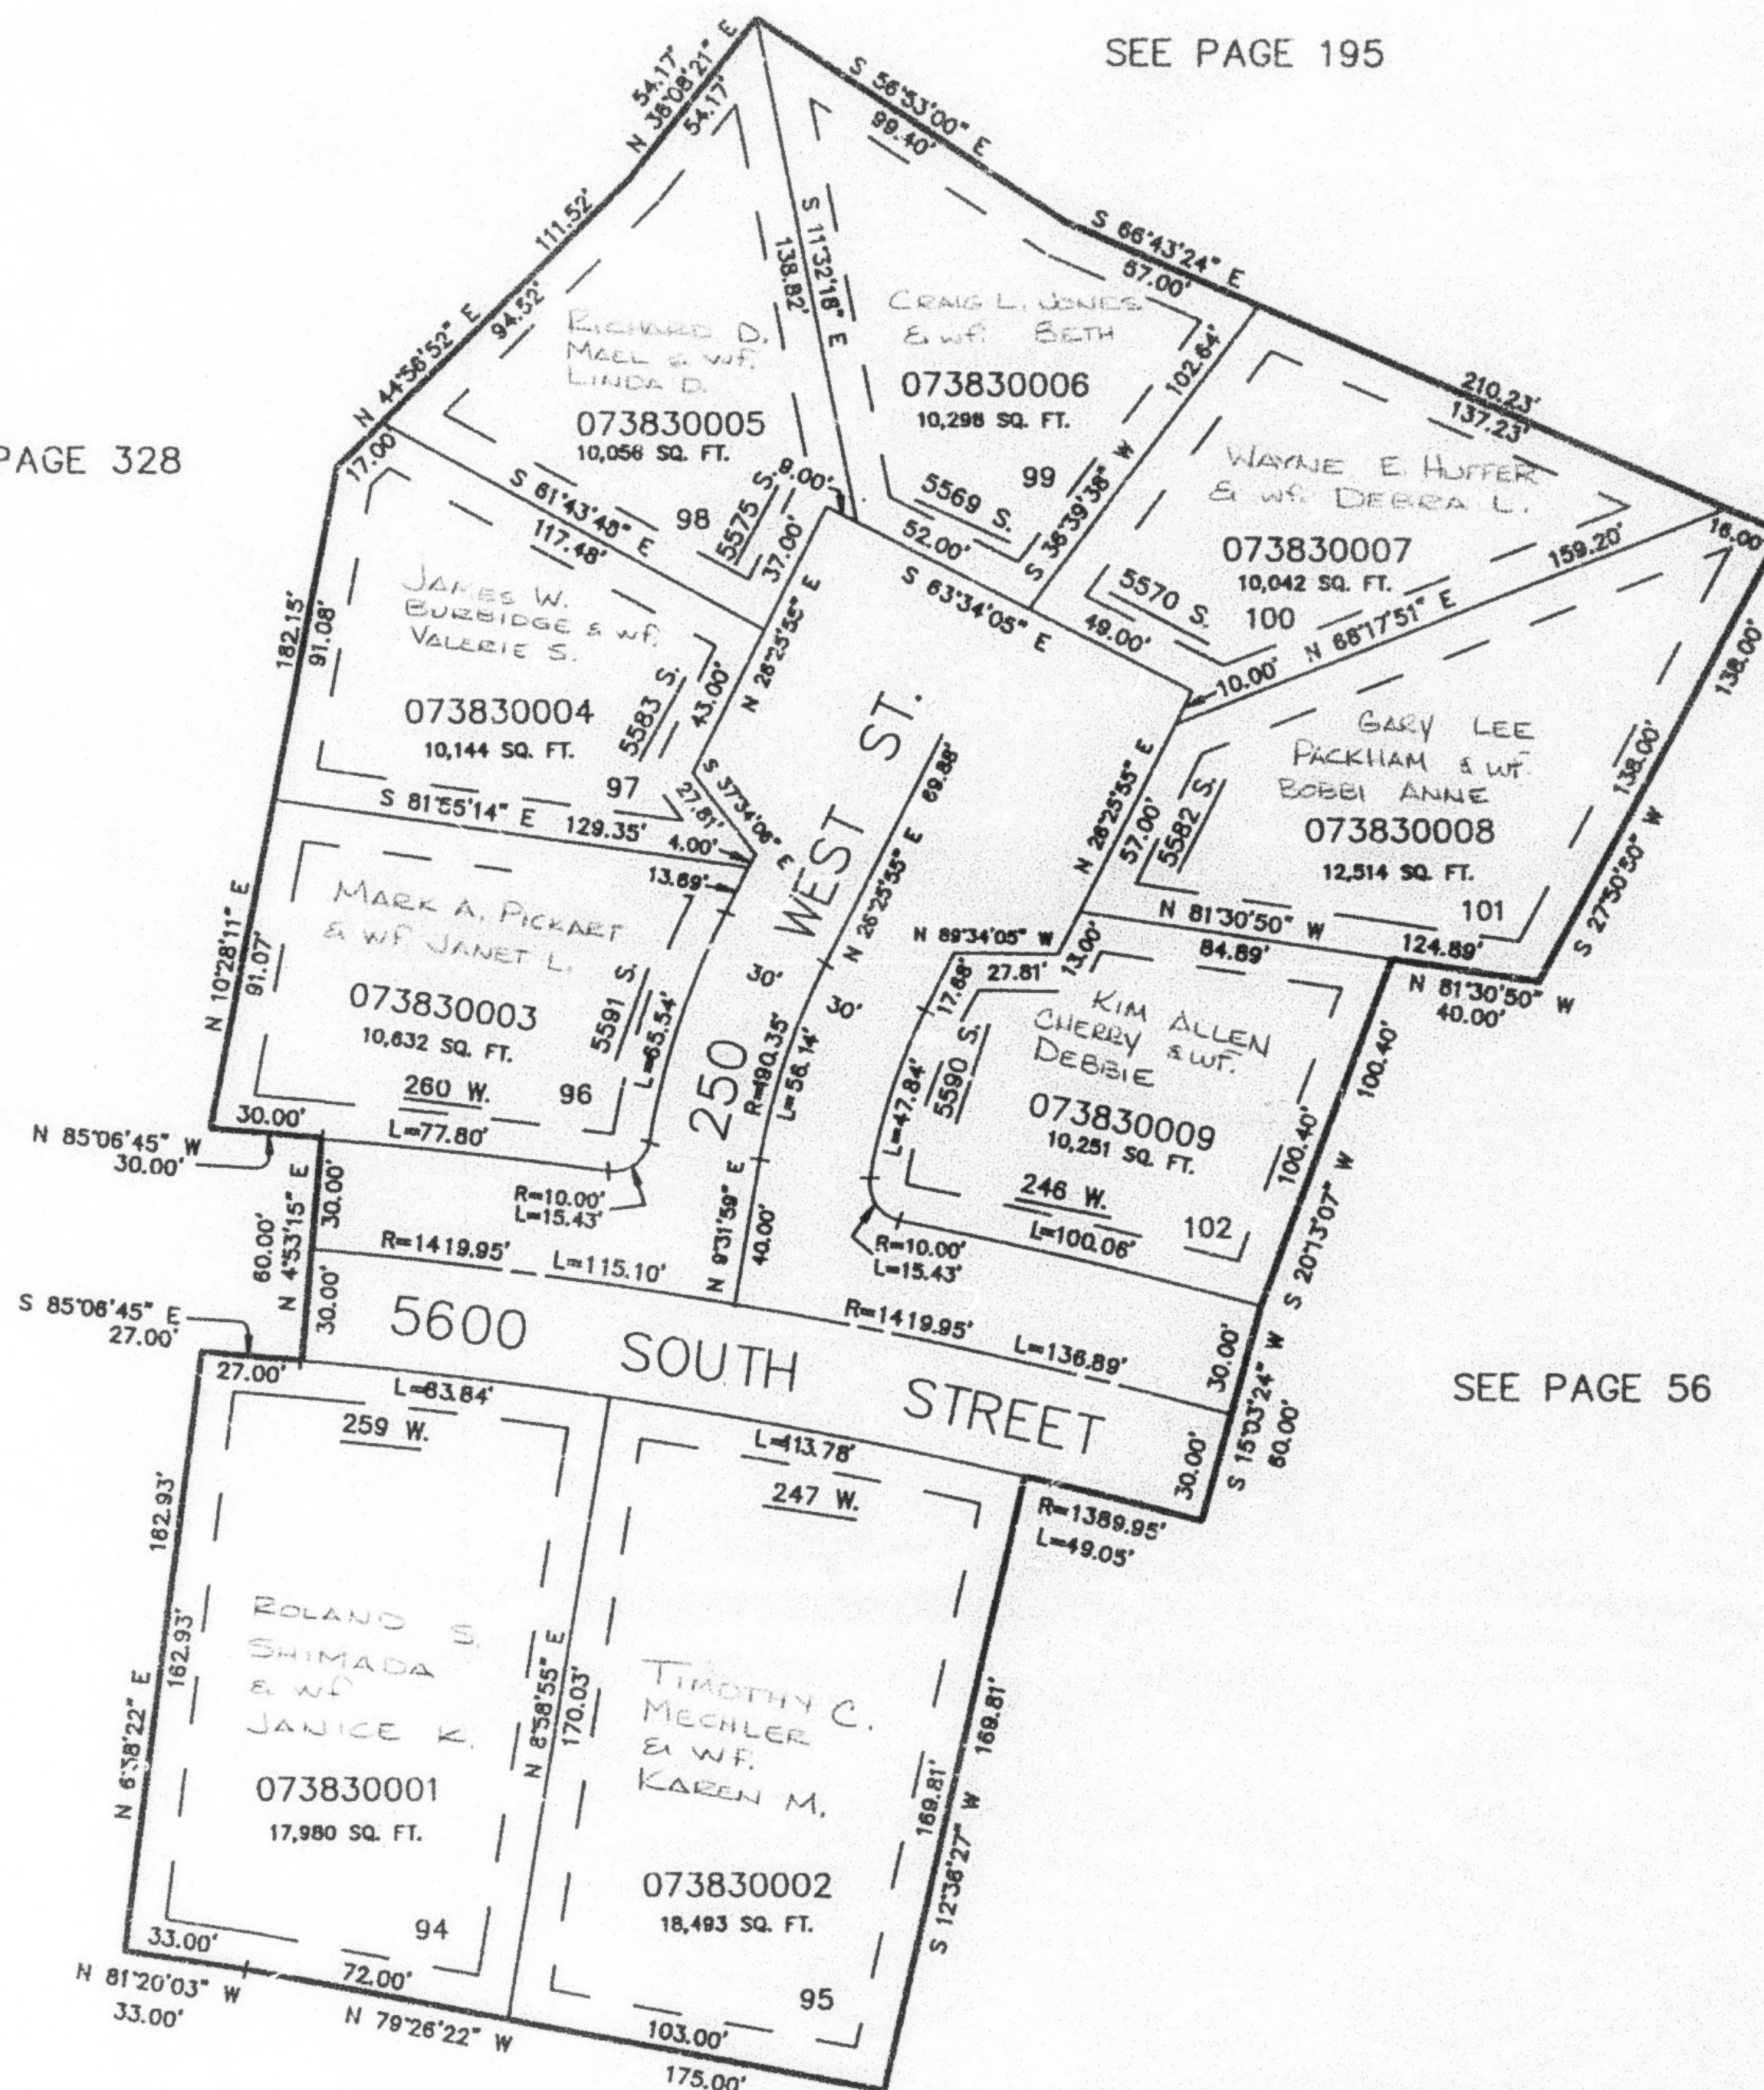

FOR COMPLETE INFORMATION ON
ALLOWABLE BUILDING AREA,
PLEASE SEE ORIGINAL DEDICATION PLAT.

10' UTILITY & DRAINAGE EASEMENTS EACH
SIDE OF PROPERTY LINES AS INDICATED
BY DASHED LINES EXCEPT AS OTHERWISE
SHOWN.

FOR COMPLETE ENG DATA SEE
ORIGINAL DEDICATION PLAT IN
BOOK 33, PAGE 51 OF RECORDS