

PART OF THE NE 1/4 OF SEC. 15, T.5N., R.1W., S.L.B. & M.  
**SHADOW RIDGE SUBDIVISION NO. 2**

385

IN OGDEN CITY  
 SCALE 1" = 50'

TAXING UNIT: 25

NE COR.  
 SEC. 15


1287.93'

S 0'09'07" W

1287.93'

SEE PAGE 12

SEE PAGE 12

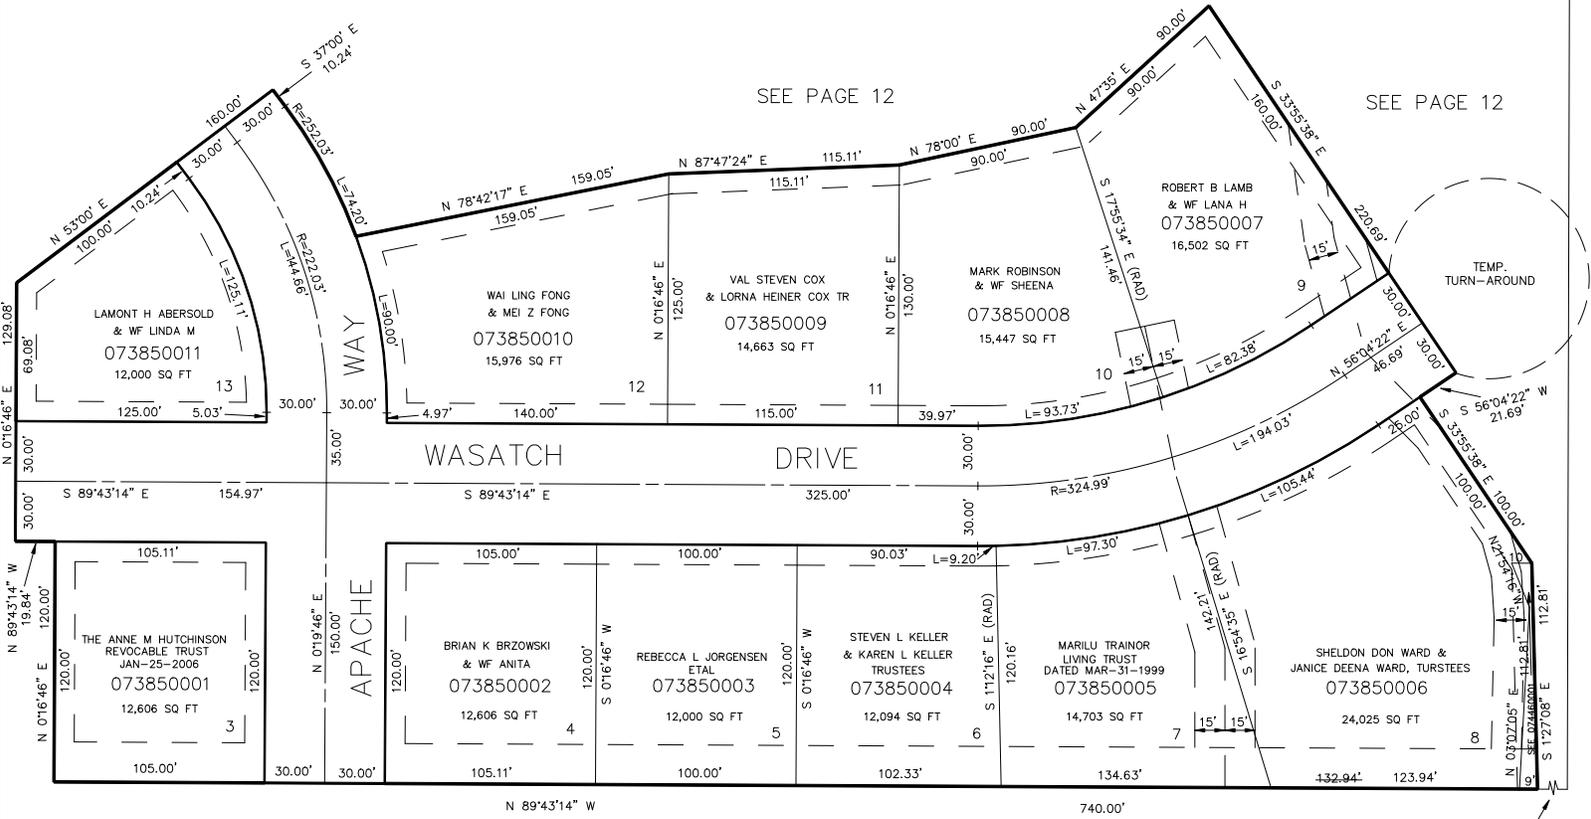

SEE PAGE 173

SEE PAGE 208

10' UTILITY & DRAINAGE EASEMENTS EACH  
 SIDE OF PROPERTY LINES AS INDICATED  
 BY DASHED LINES EXCEPT AS OTHERWISE  
 SHOWN.

FOR COMPLETE ENG DATA SEE  
 ORIGINAL DEDICATION PLAT IN  
 BOOK 33, PAGE 60 OF RECORDS.