


PART OF THE NE 1/4 OF SEC. 15, T.5N., R.1W., S.L.B. & M.
SHADOW RIDGE SUBDIVISION NO. 2

385

IN OGDEN CITY
 SCALE 1" = 50'

TAXING UNIT: 25

NE COR.
 SEC. 15

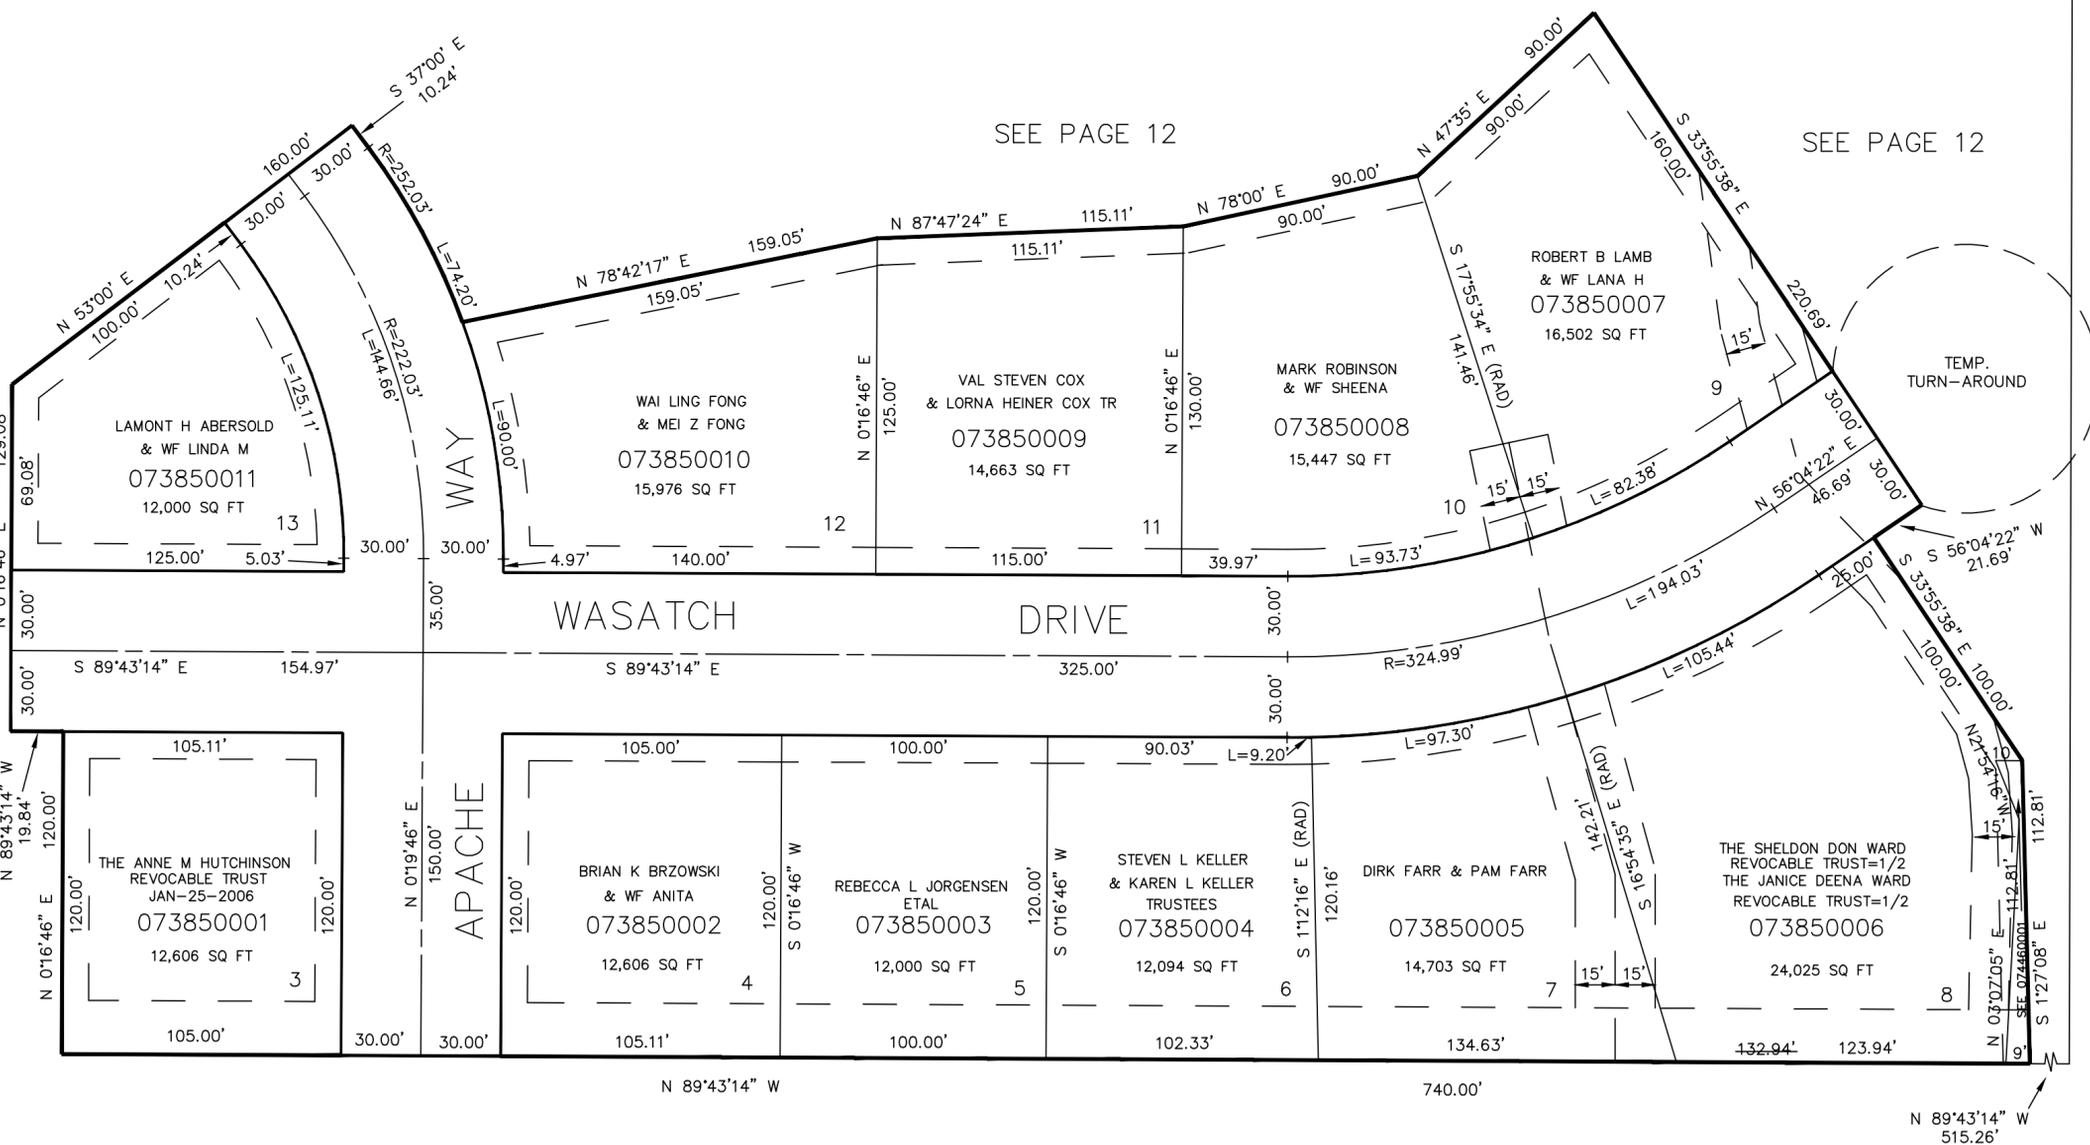

SEE PAGE 12

SEE PAGE 12

WASATCH DRIVE

WAY

APACHE

SEE PAGE 173

SEE PAGE 208

10' UTILITY & DRAINAGE EASEMENTS EACH
 SIDE OF PROPERTY LINES AS INDICATED
 BY DASHED LINES EXCEPT AS OTHERWISE
 SHOWN.

FOR COMPLETE ENG DATA SEE
 ORIGINAL DEDICATION PLAT IN
 BOOK 33, PAGE 60 OF RECORDS.