

PART OF THE SOUTHEAST 1/4, OF SECTION 16, T.5N., R.1W., S.L.B. & M.
WINDEMERE ESTATES SUBDIVISION NO. 3

IN SOUTH OGDEN CITY

TAXING UNIT: 27

SCALE 1"=50'


SEE PAGE 323

SEE PAGE 362

SEE PAGE 323

SEE PAGE 349

SEE PAGE 47

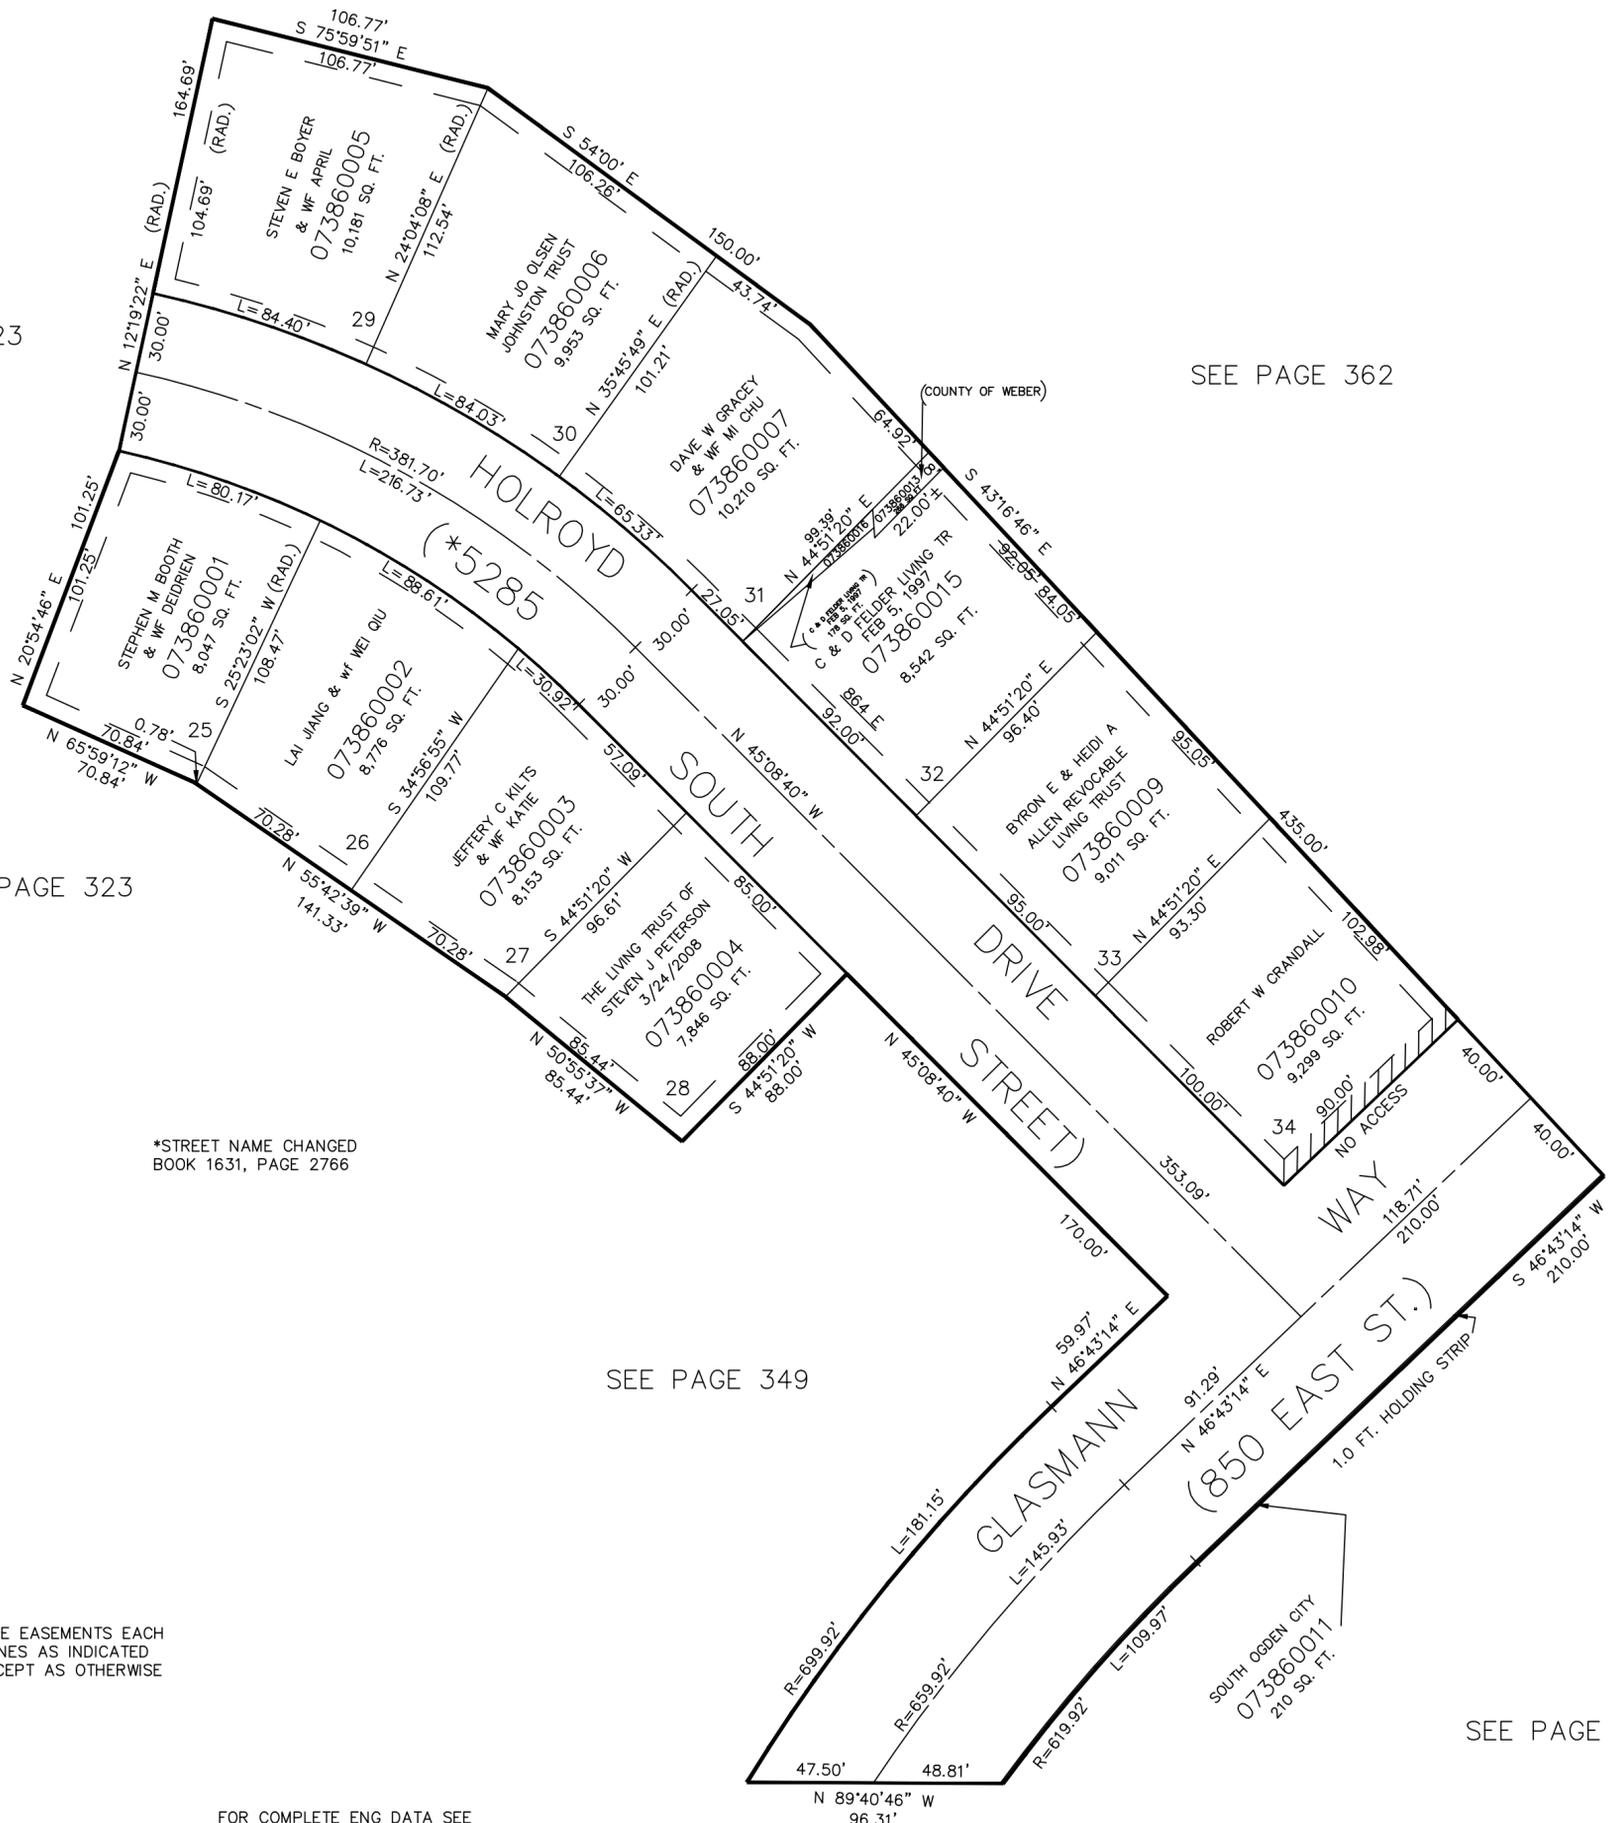

*STREET NAME CHANGED
 BOOK 1631, PAGE 2766

7' UTILITY & DRAINAGE EASEMENTS EACH
 SIDE OF PROPERTY LINES AS INDICATED
 BY DASHED LINES EXCEPT AS OTHERWISE
 SHOWN.

FOR COMPLETE ENG DATA SEE
 ORIGINAL DEDICATION PLAT IN
 BOOK 33, PAGE 67 OF RECORDS.