

PART OF THE NW 1/4, SEC. 27, T.5N., R.1W., S.L.B. & M.
NELMOY PROPERTY SUBDIVISION PHASE NO. 2

387

TAXING UNIT: 55


IN UINTAH TOWN

SCALE 1" = 100'

SEE PAGE 327

NORTH 1/4 COR.

EXCEPT WHERE OTHERWISE
SHOWN ALL LOTS OWNED BY
NELMOY PROPERTIES

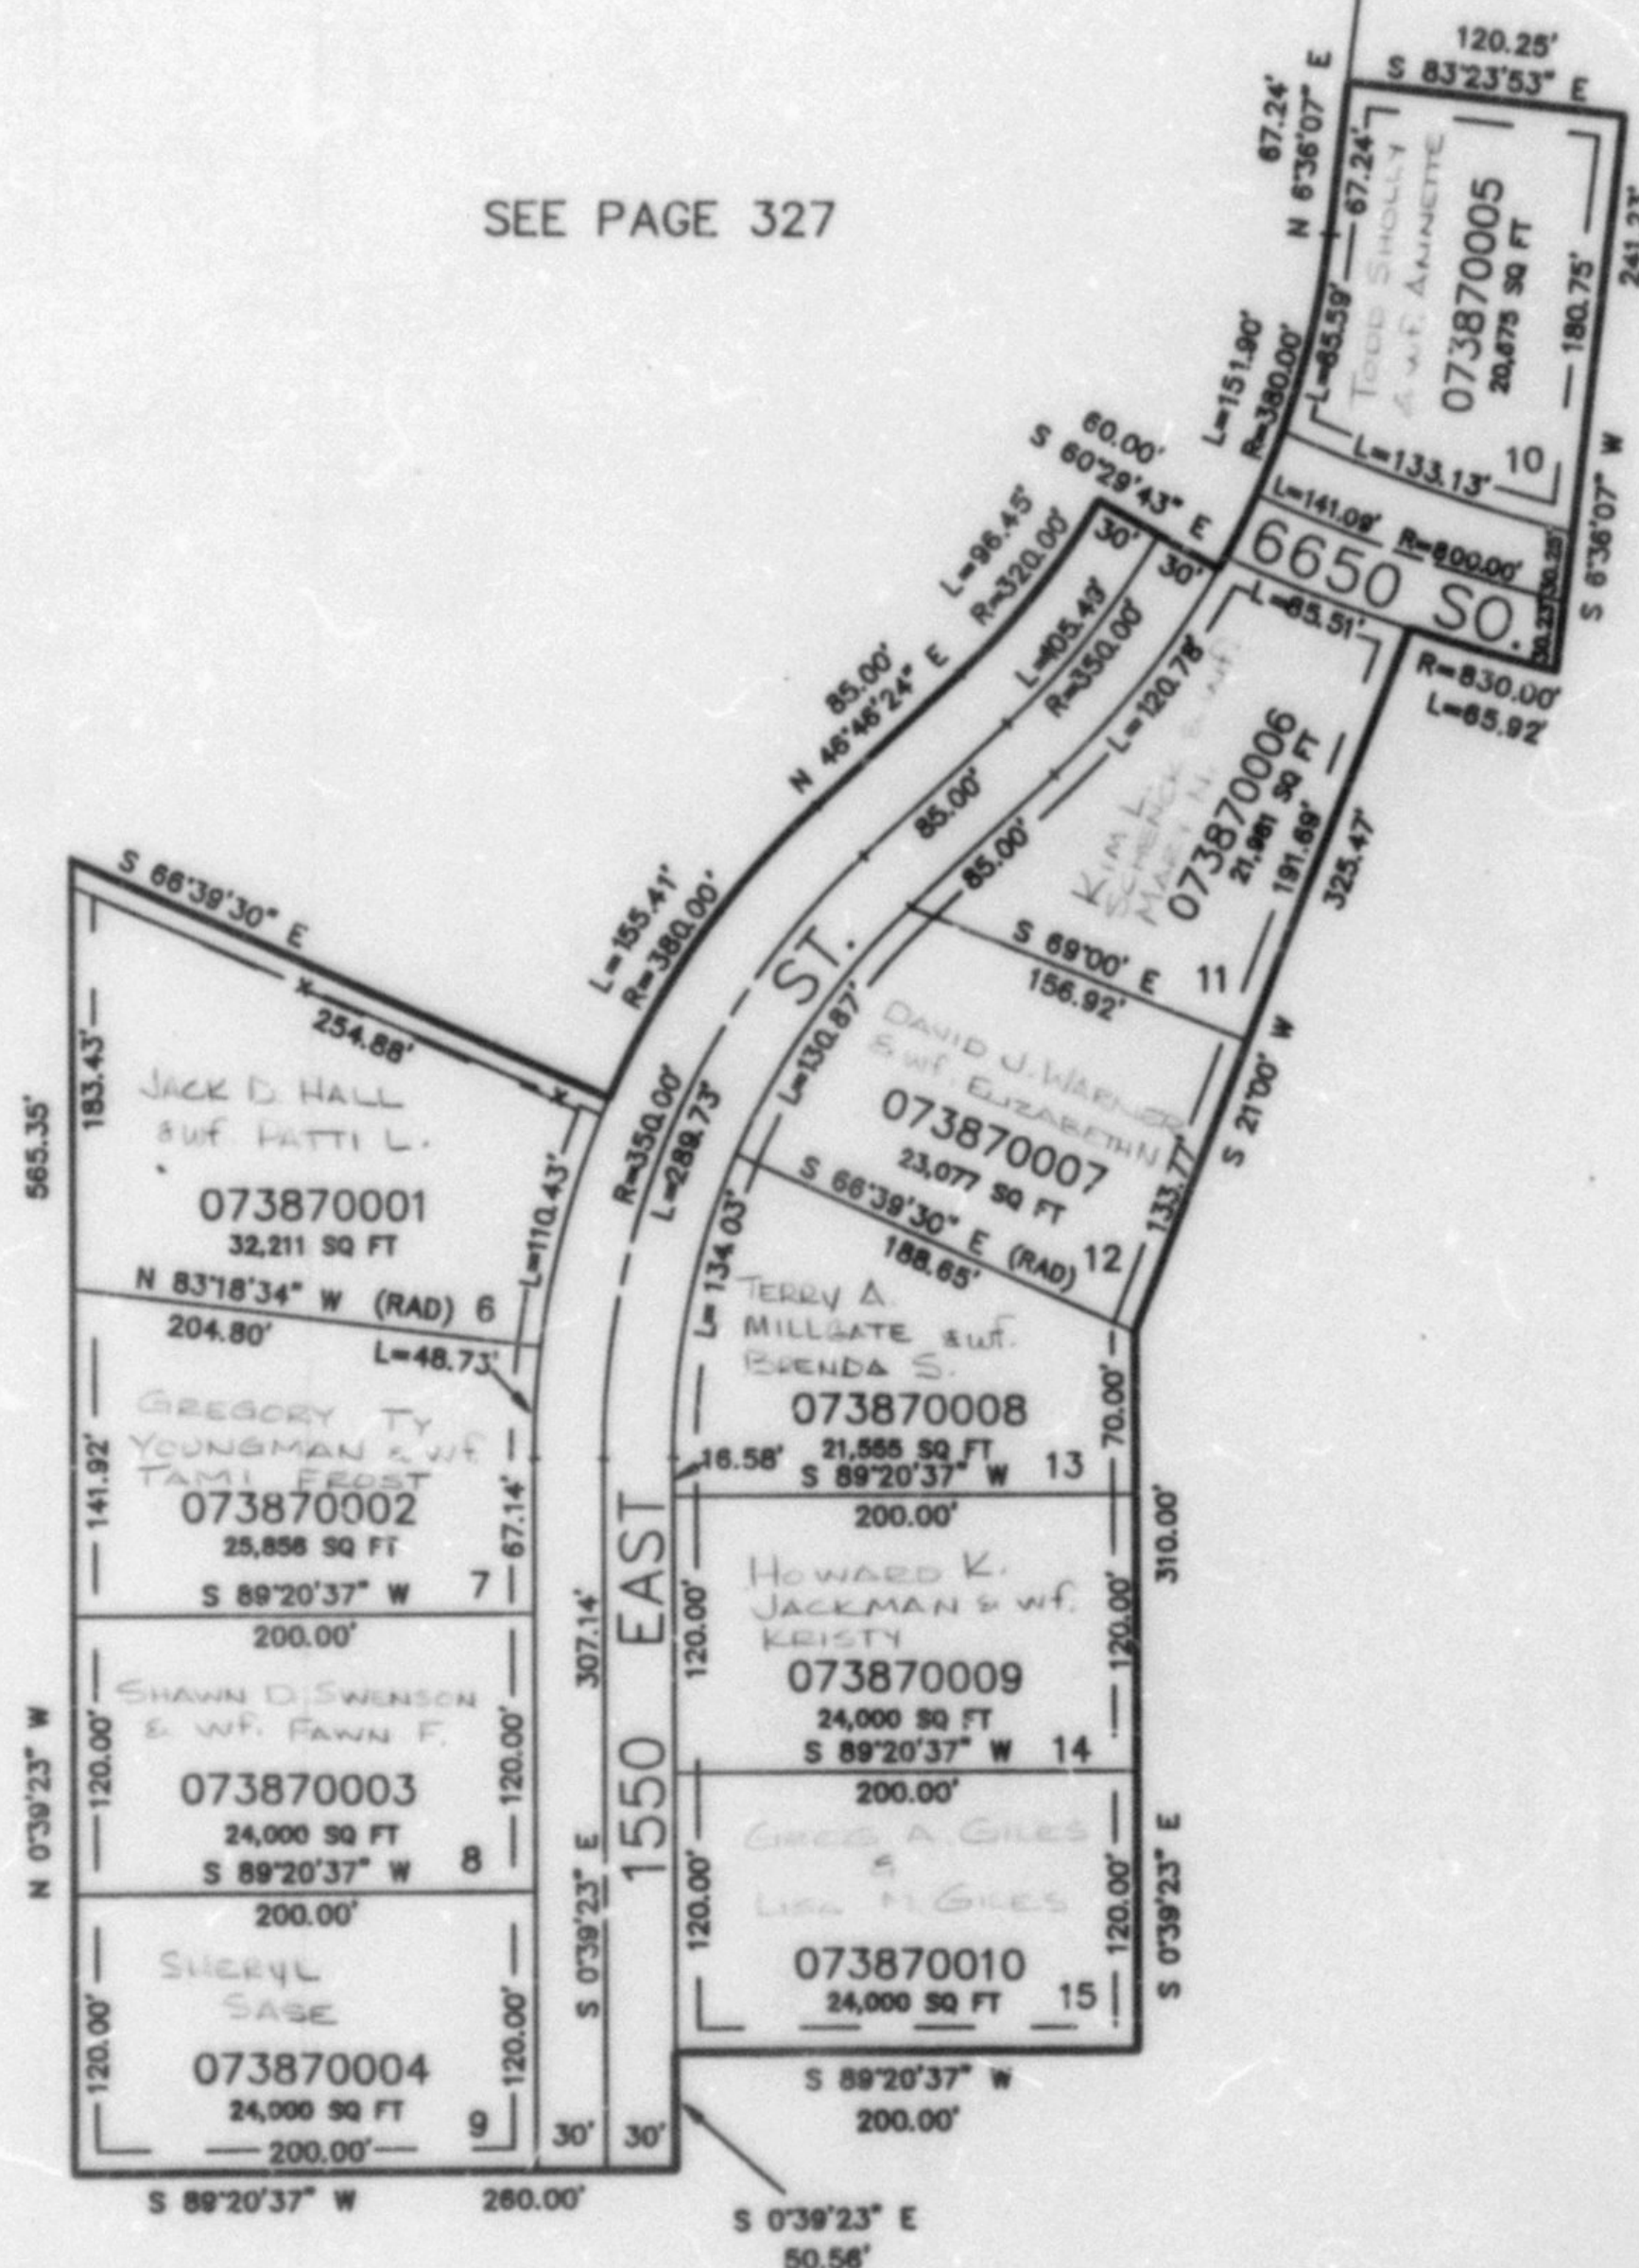

10' UTILITY & DRAINAGE EASEMENTS EACH
SIDE OF PROPERTY LINES AS INDICATED
BY DASHED LINES EXCEPT AS OTHERWISE
SHOWN.

FOR COMPLETE ENG DATA SEE
ORIGINAL DEDICATION PLAT IN
BOOK 33, PAGE 89 OF RECORDS.

KST 11-91