


PART OF THE NW 1/4, SEC. 27, T.5N., R.1W., S.L.B. & M.
NELMOY PROPERTY SUBDIVISION PHASE NO. 2

TAXING UNIT: 55

IN UINTAH TOWN
 SCALE 1" = 100'

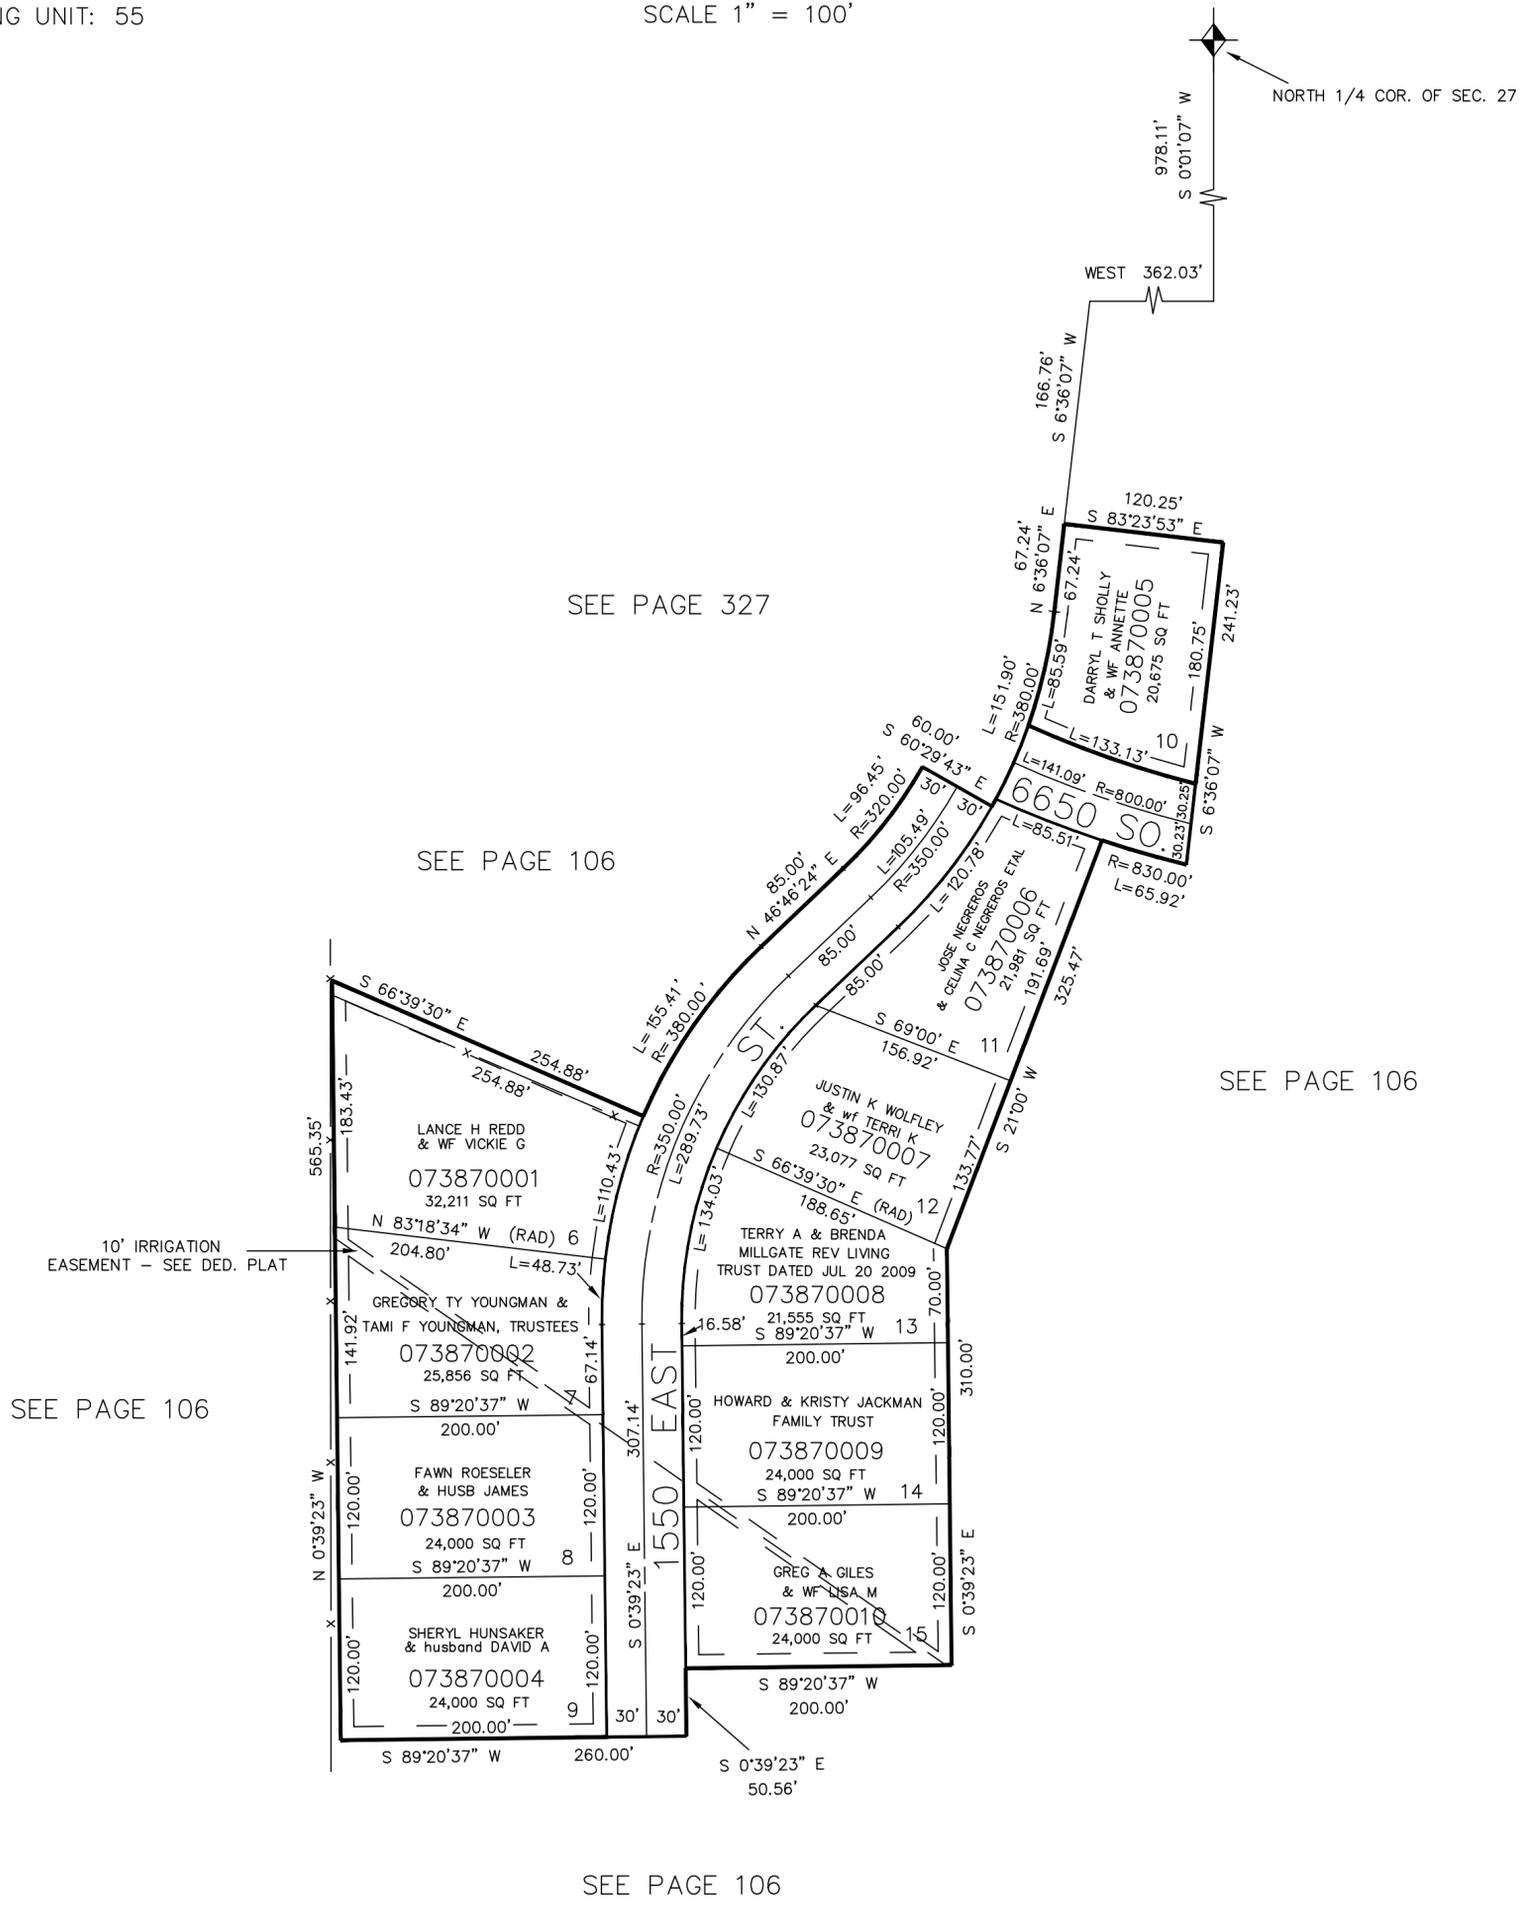

SEE PAGE 327

SEE PAGE 106

SEE PAGE 106

SEE PAGE 106

SEE PAGE 106

10' UTILITY & DRAINAGE EASEMENTS EACH
 SIDE OF PROPERTY LINES AS INDICATED
 BY DASHED LINES EXCEPT AS OTHERWISE
 SHOWN.

FOR COMPLETE ENG DATA SEE
 ORIGINAL DEDICATION PLAT IN
 BOOK 33, PAGE 69 OF RECORDS.