

PART OF THE NE.1/4, SEC. 27, T.5N., R.1W., S.L.B. & M.
THE ORCHARD AT UINTAH NO. 3

388

IN UINTAH TOWN

SCALE 1" = 50'


SEE PAGE 105

TAXING UNIT: 58

EXCEPT WHERE OTHERWISE
SHOWN ALL LOTS OWNED BY
LANDMARK CONST. INC

SEE PAGE 294

SEE PAGE 163

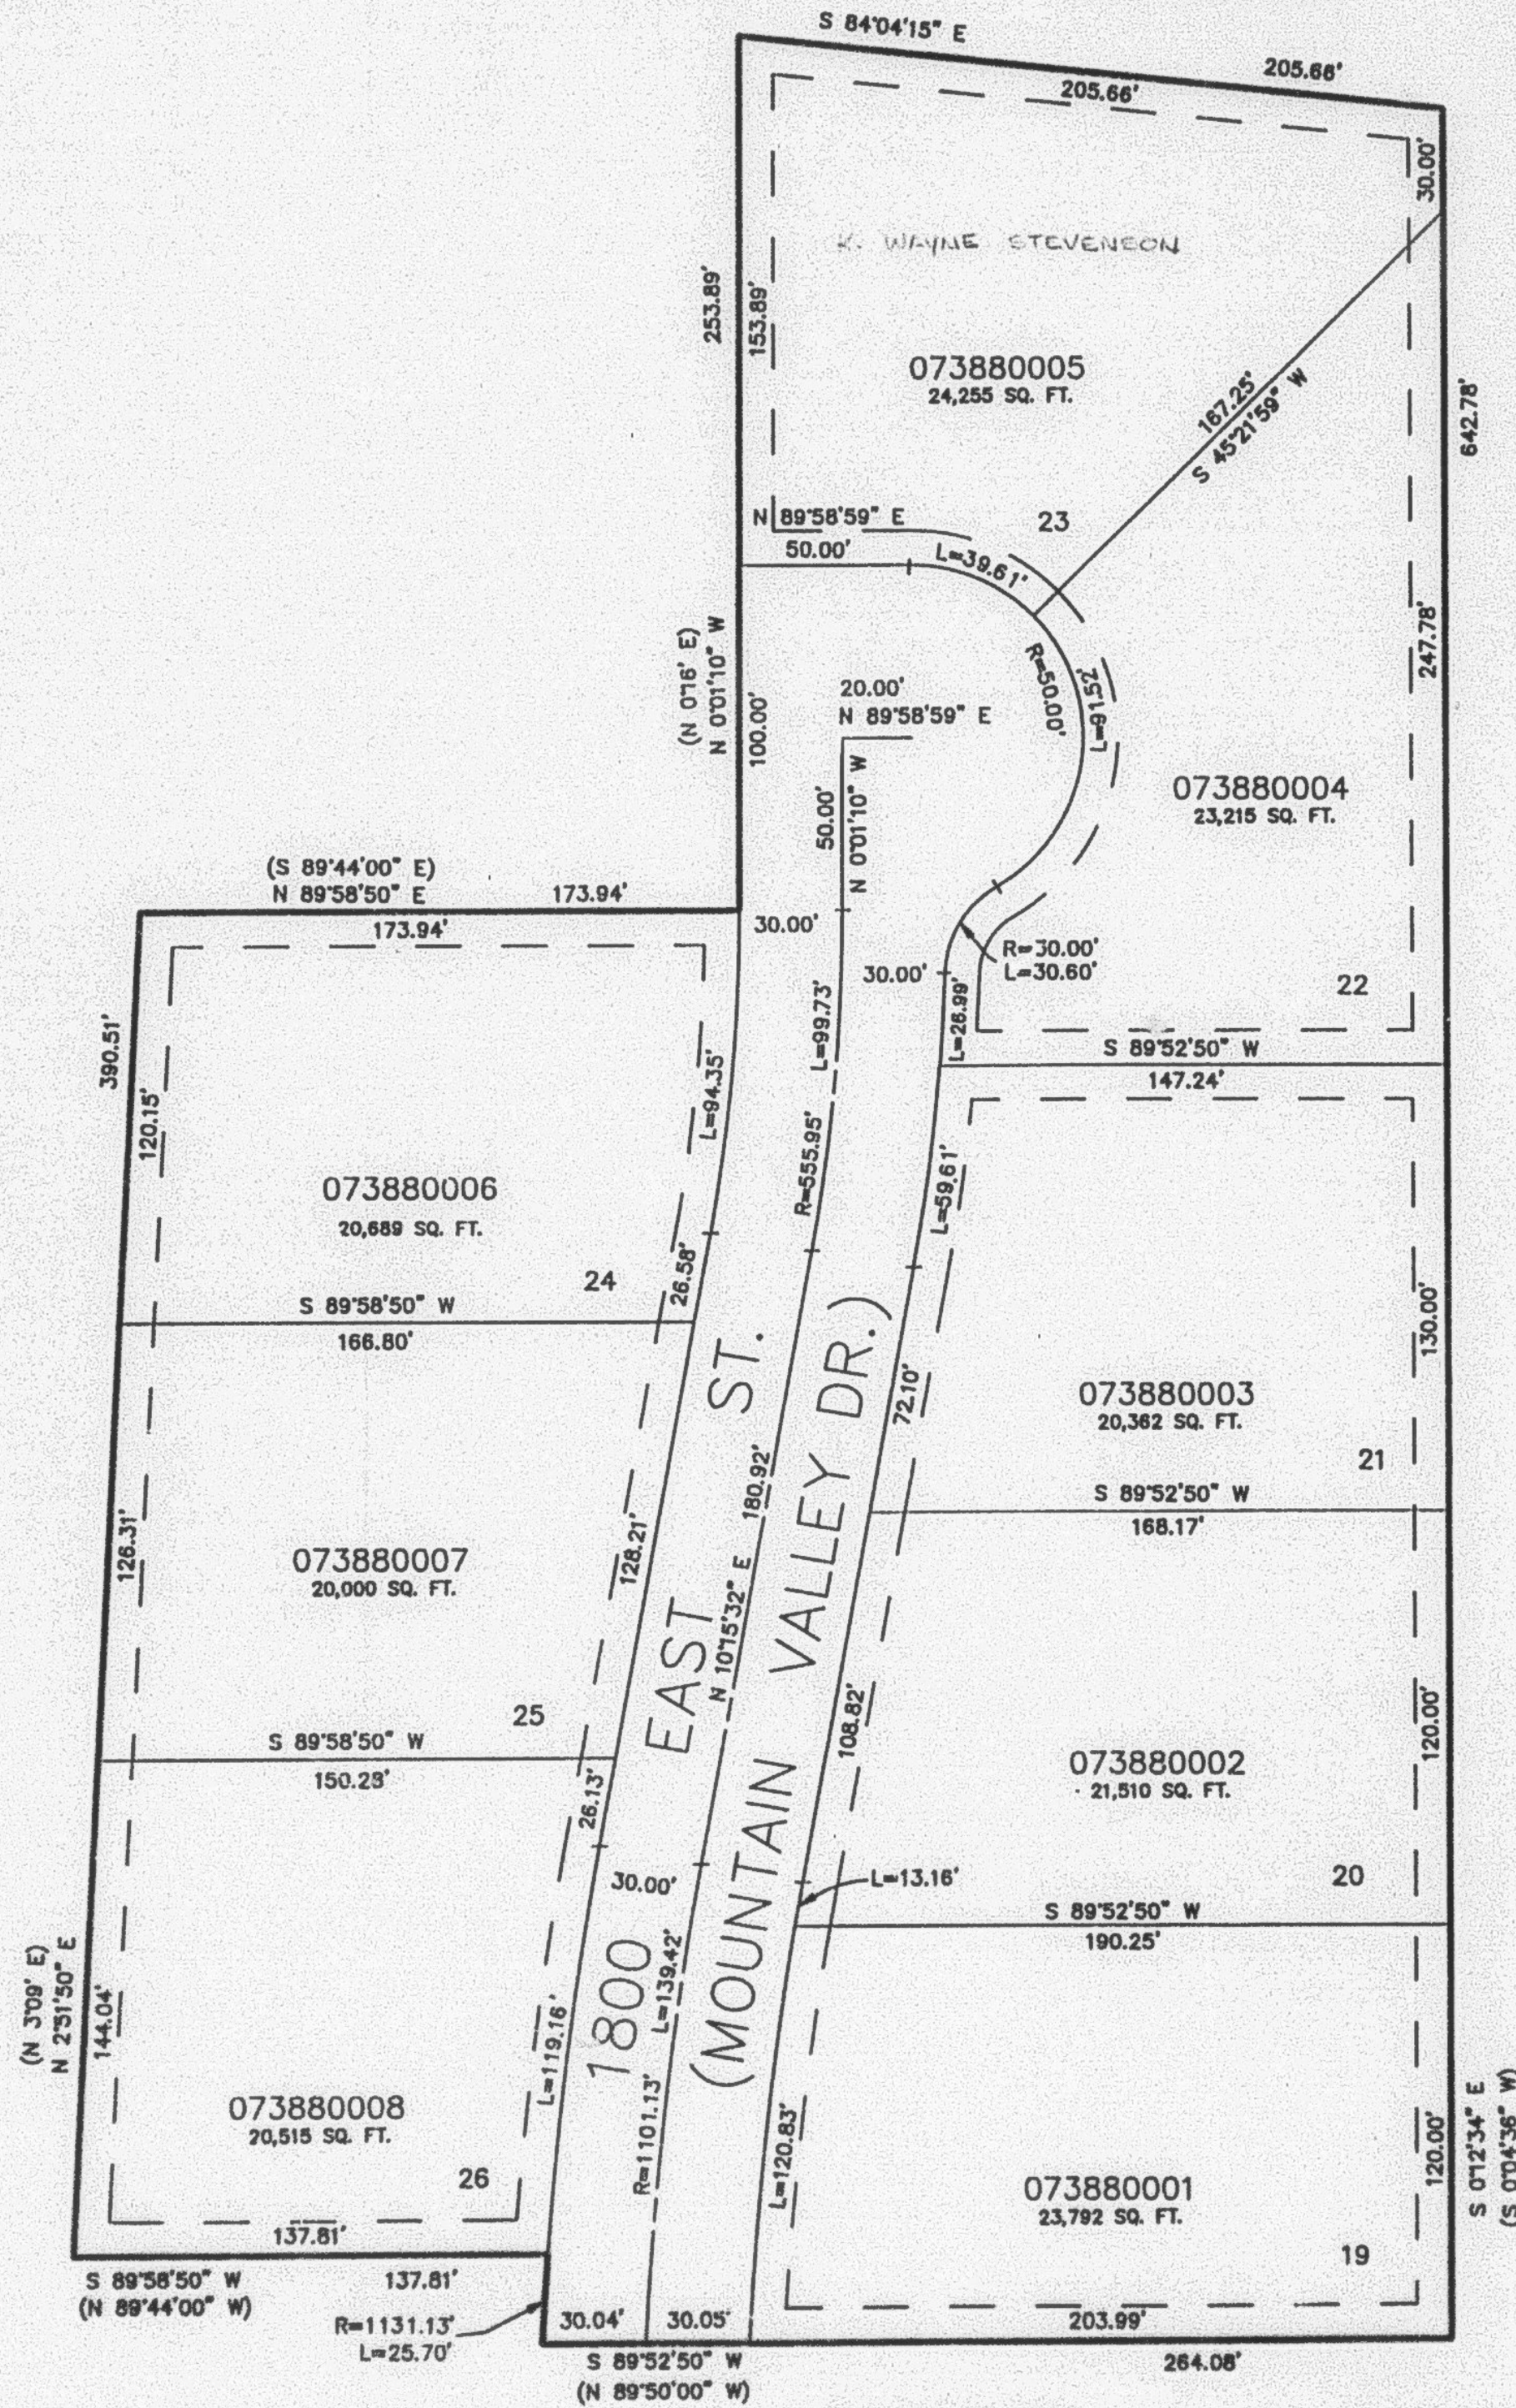

SEE PAGE 364

10' UTILITY & DRAINAGE EASEMENTS EACH
SIDE OF PROPERTY LINES AS INDICATED
BROKEN LINES EXCEPT AS OTHERWISE

FOR COMPLETE ENG DATA SEE
ORIGINAL DEDICATION PLAT IN
BOOK 33, PAGE 71 OF RECORDS