

PART OF THE NE.1/4, SEC. 27, T.5N., R.1W., S.L.B. & M.
THE ORCHARD AT UINTAH NO. 3

388


IN UINTAH TOWN
 SCALE 1" = 50'

TAXING UNIT: 55

SEE PAGE 105

SEE PAGE 294

SEE PAGE 163

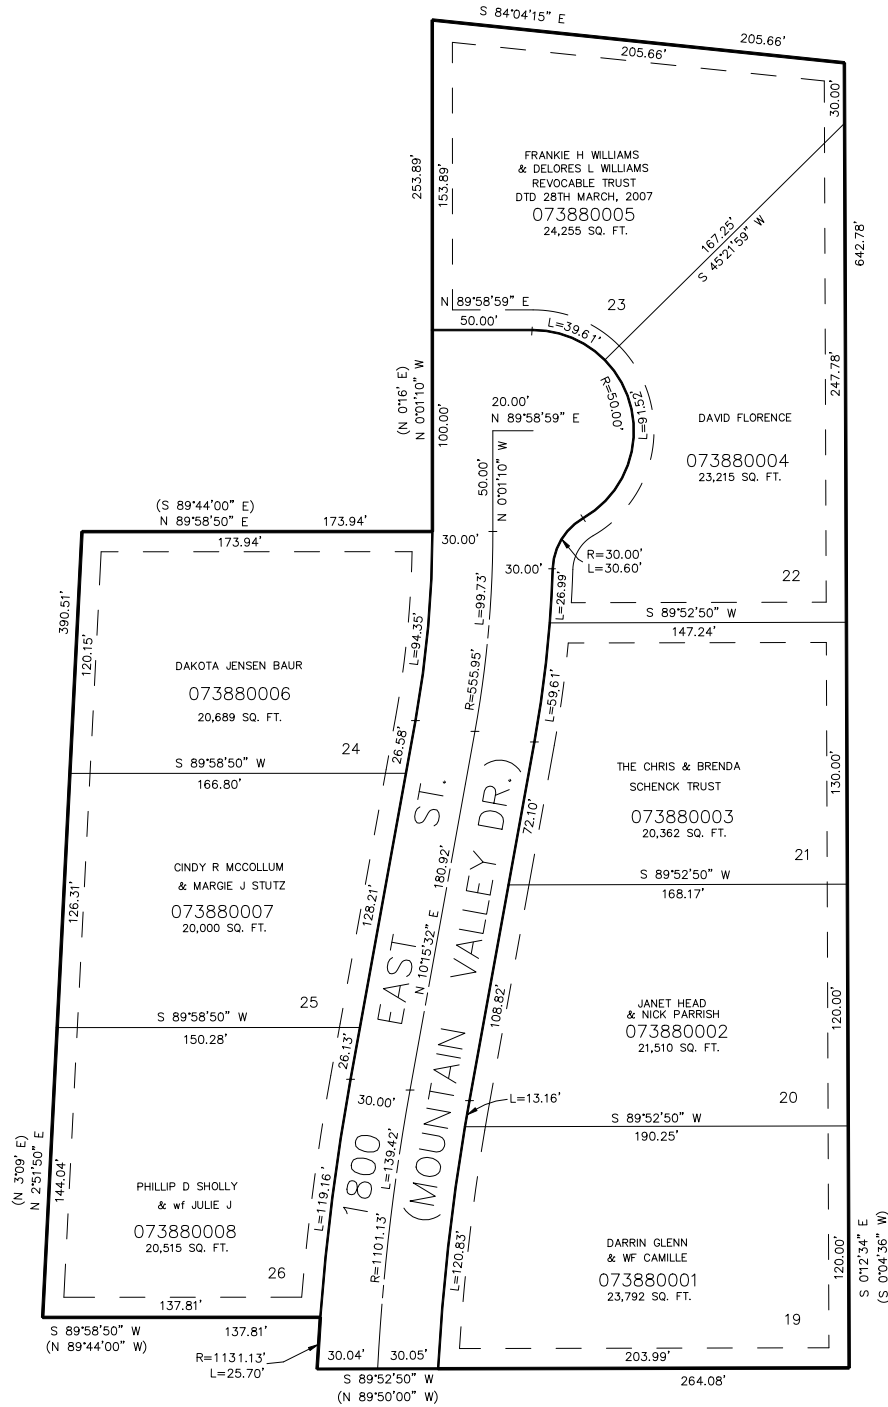

SEE PAGE 364

10' UTILITY & DRAINAGE EASEMENTS EACH
 SIDE OF PROPERTY LINES AS INDICATED
 SHOWN DASHED LINES EXCEPT AS OTHERWISE

FOR COMPLETE ENG DATA SEE
 ORIGINAL DEDICATION PLAT IN
 BOOK 33, PAGE 71 OF RECORDS

FOR TAX PURPOSES ONLY

KBR 11-91