

PART OF THE S.W. 1/4 OF SECTION 23, T.5N., R.1W., S.L.B. & M.
HIGHLANDS BLUFF ESTATES SUBDIVISION PHASE 3

392

IN WEBER COUNTY


FILE 393 CHITLED

TAXING UNIT: 159

SCALE 1" = 50'

SEE PAGE 194

EXCEPT WHERE OTHERWISE SHOWN
ALL LOTS OWNED BY
HIGHLANDS BLUFF DEV. CO. INC.

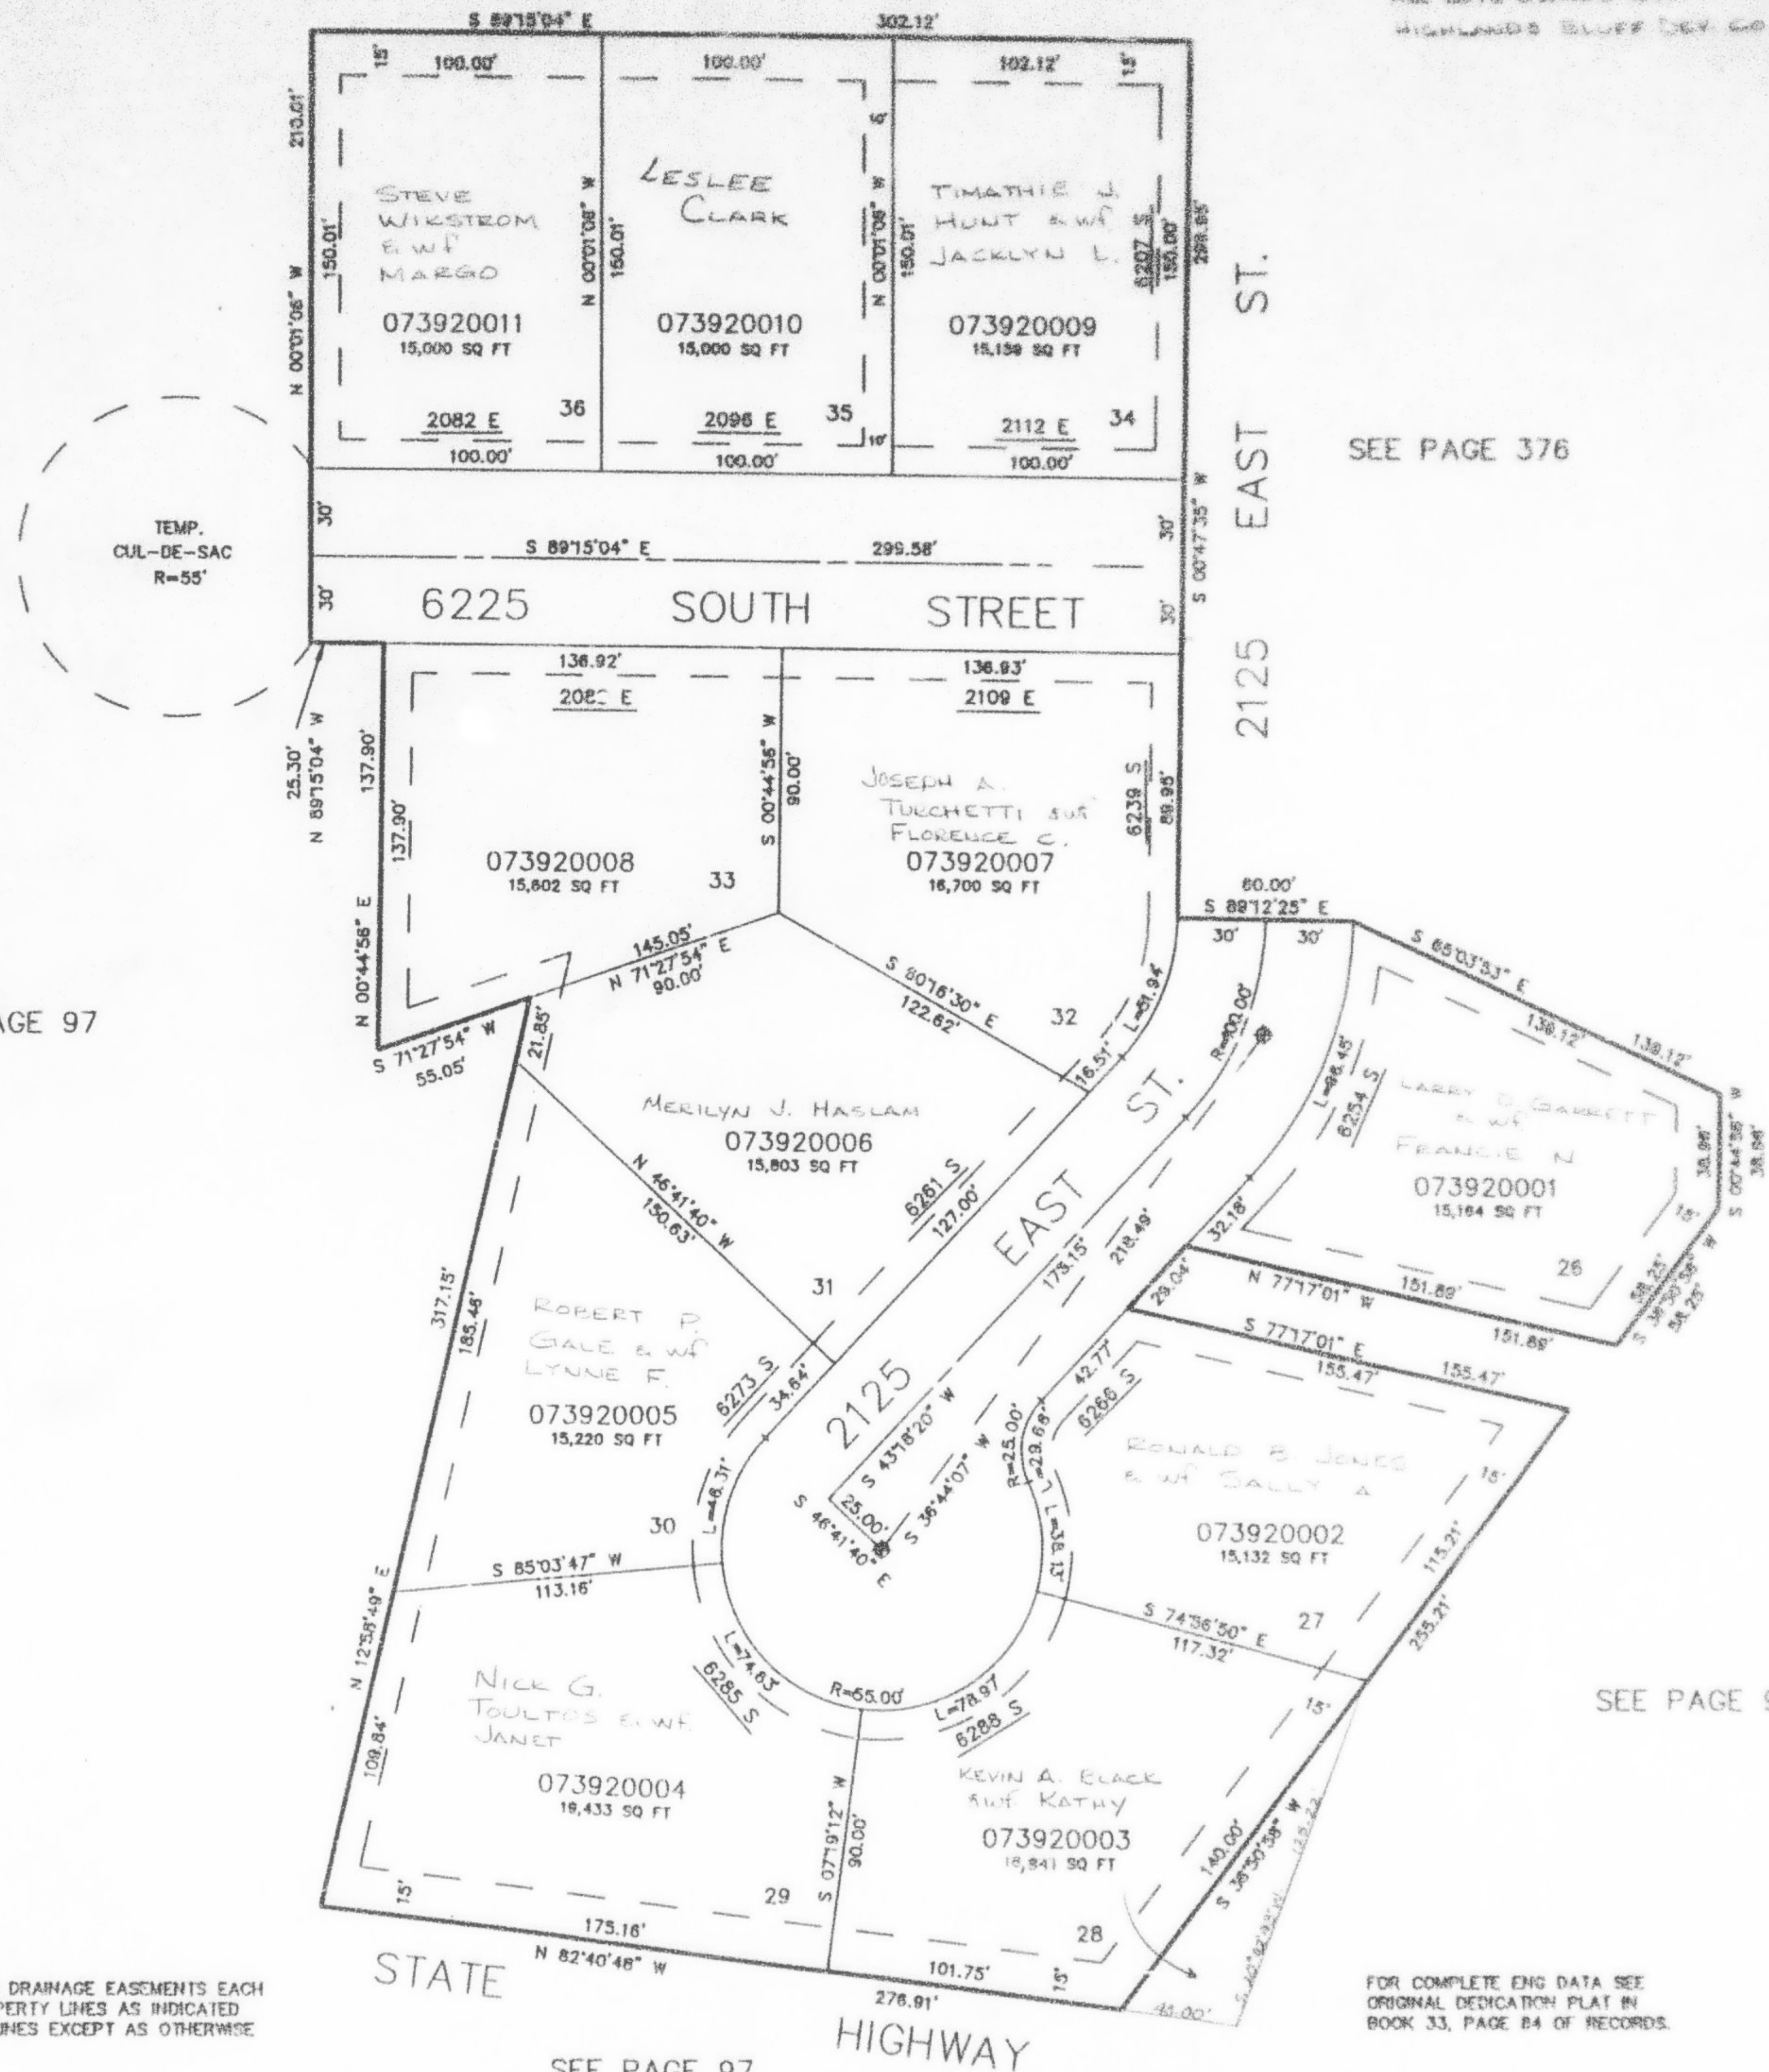

SEE PAGE 376

SEE PAGE 97

SEE PAGE 97

10' UTILITY & DRAINAGE EASEMENTS EACH
SIDE OF PROPERTY LINES AS INDICATED
BY DASHED LINES EXCEPT AS OTHERWISE
SHOWN.

FOR COMPLETE ENG DATA SEE
ORIGINAL DEDICATION PLAT IN
BOOK 33, PAGE 84 OF RECORDS.