

PART OF THE S.W. 1/4 OF SECTION 23, T.5N., R.1W., S.L.B. & M.
HIGHLANDS BLUFF ESTATES SUBDIVISION PHASE 3

392


IN WEBER COUNTY

TAXING UNIT: 159

SCALE 1" = 50'

PAGE 393 OMITTED

SEE PAGE 194

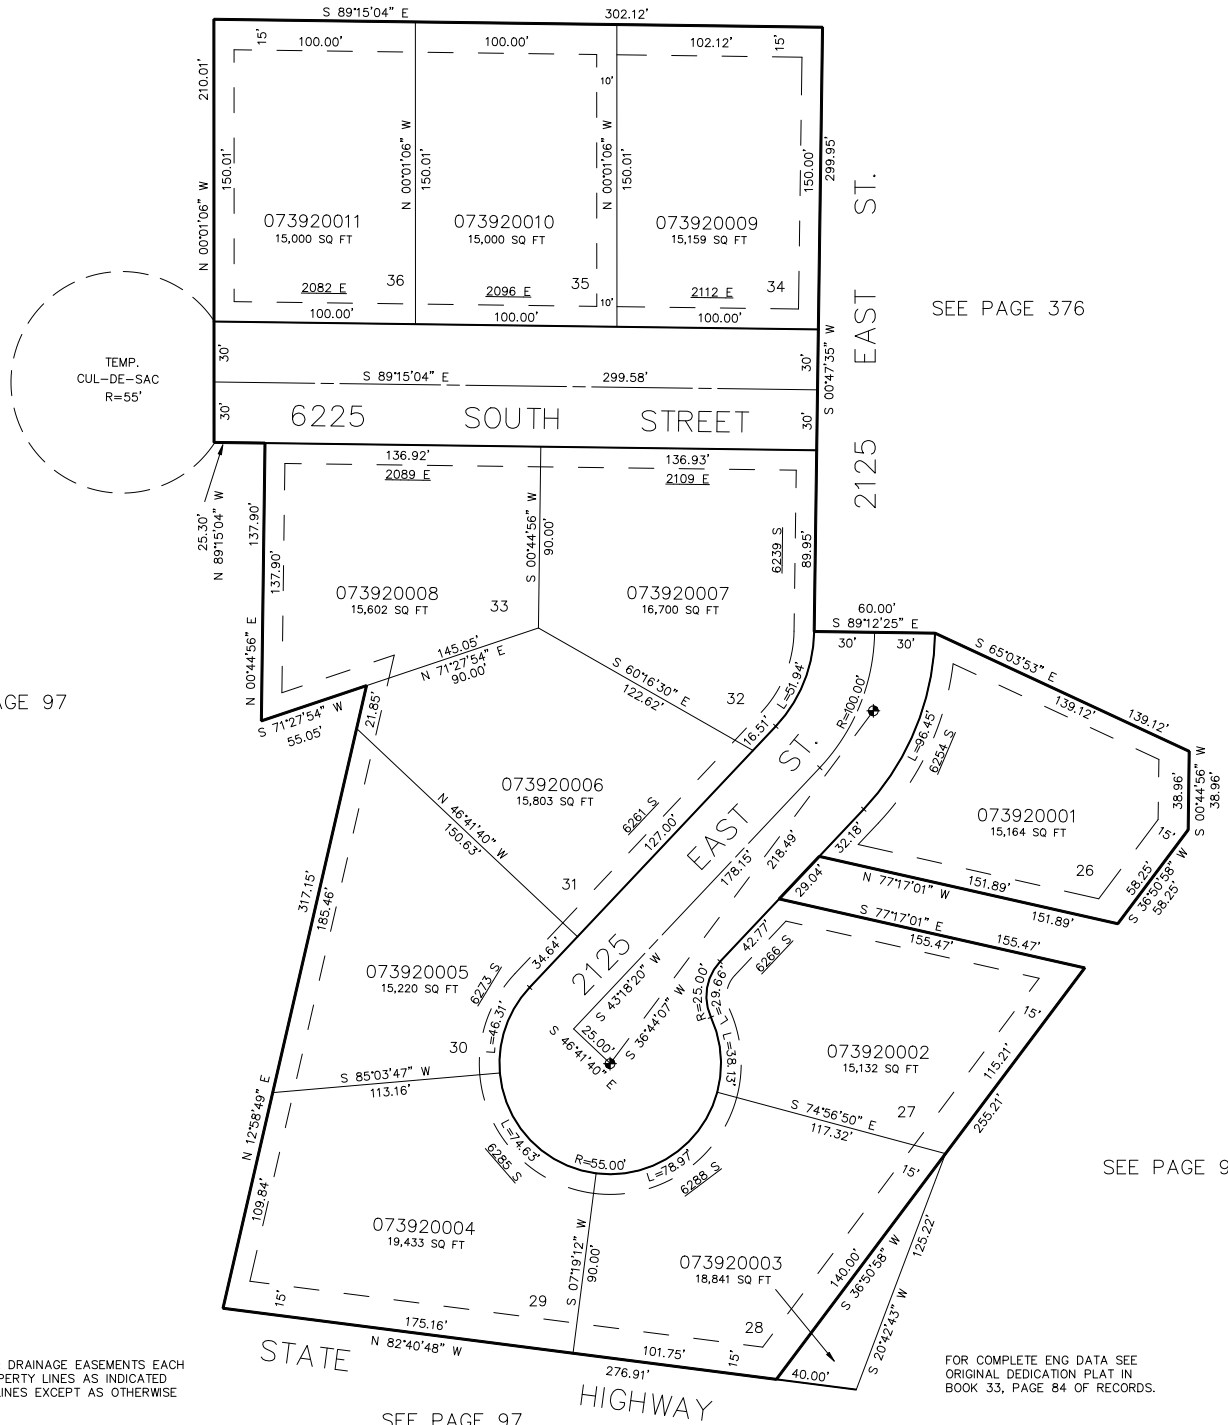

SEE PAGE 376

SEE PAGE 97

SEE PAGE 97

10' UTILITY & DRAINAGE EASEMENTS EACH
 SIDE OF PROPERTY LINES AS INDICATED
 BY DASHED LINES EXCEPT AS OTHERWISE
 SHOWN.

FOR COMPLETE ENG DATA SEE
 ORIGINAL DEDICATION PLAT IN
 BOOK 33, PAGE 84 OF RECORDS.

SEE PAGE 97