

PART OF THE S.E. 1/4, SEC. 15, T.5N., R.1W., S.L.B. & M.  
**SHADOW VALLEY ESTATES NO. 6**


394

TAXING UNIT: 25

IN OGDEN CITY  
 SCALE 1" = 100'

EAST 1/4 CORNER  
 OF SECTION 15

EXCEPT WHERE OTHERWISE SHOWN  
 ALL LOTS OWNED BY:  
 BUXTON INC.

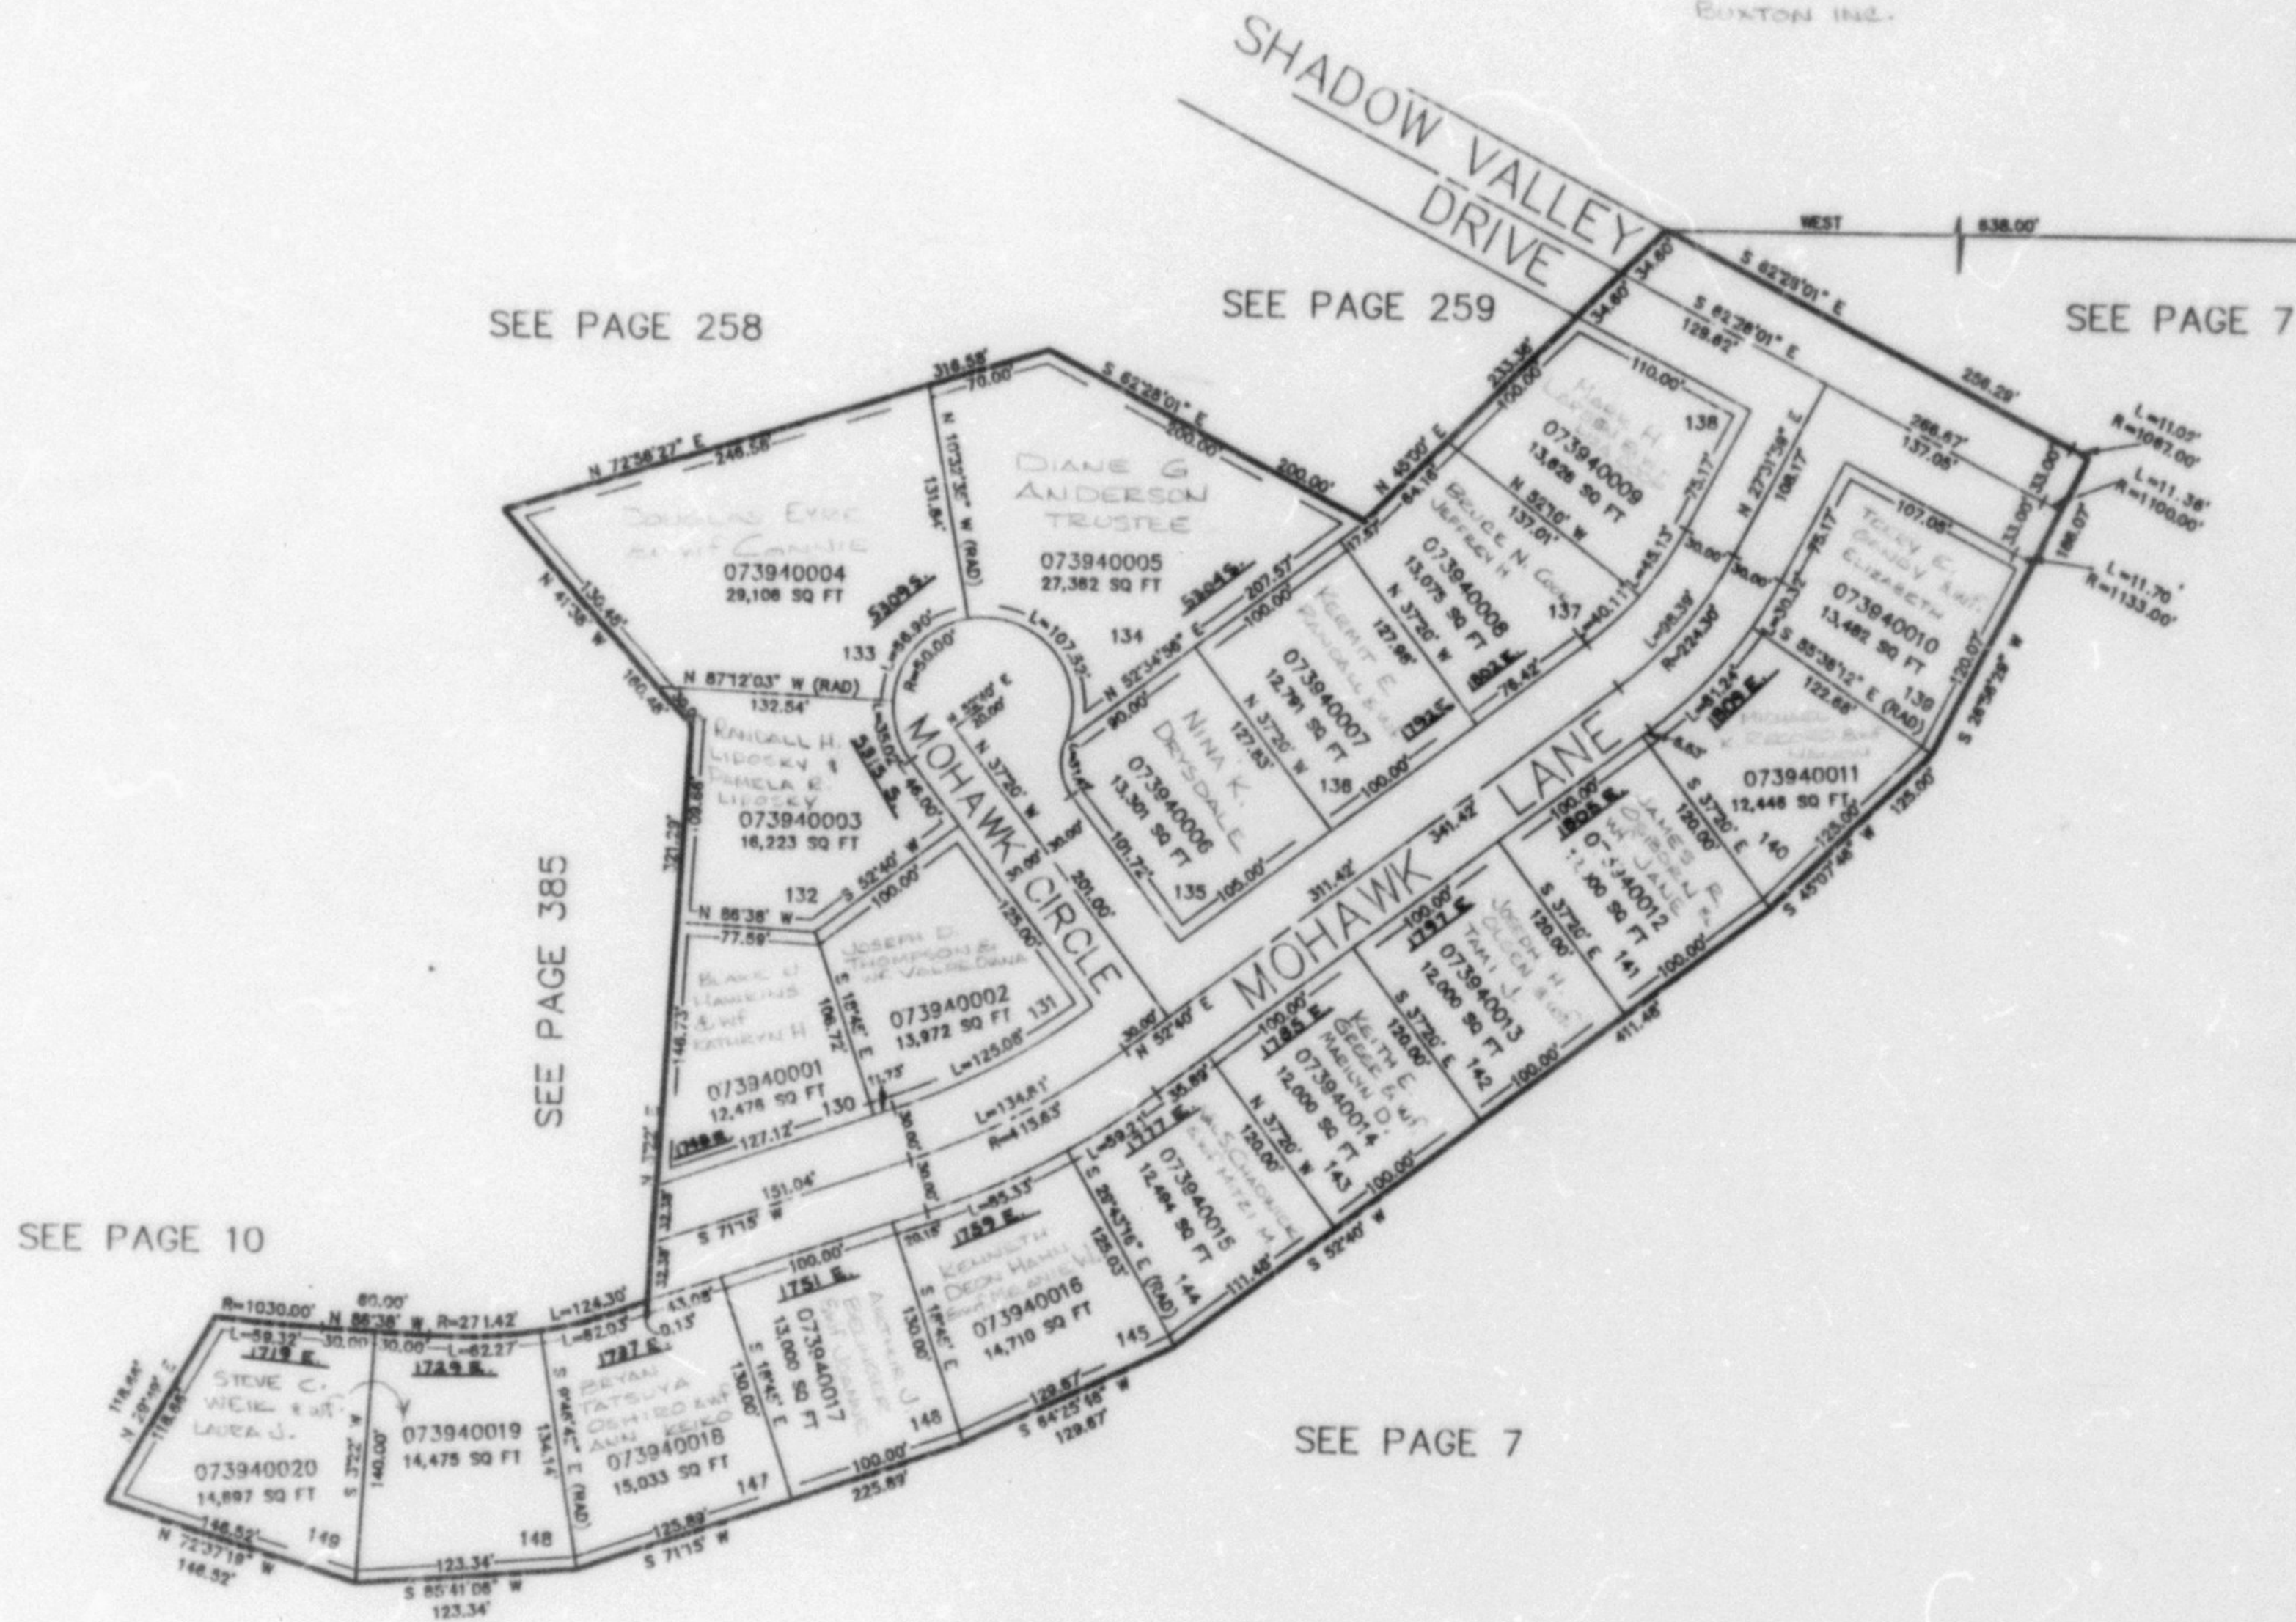

7' UTILITY & DRAINAGE EASEMENTS EACH  
 SIDE OF PROPERTY LINES AS INDICATED  
 BY DASHED LINES EXCEPT AS OTHERWISE  
 SHOWN.

FOR COMPLETE ENG DATA SEE  
 ORIGINAL DEDICATION PLAT IN  
 BOOK 33, PAGE 90 OF RECORDS.