


PART OF THE NW 1/4, SEC. 23, T.5N., R.1W., S.L.B. & M.
HIGHLAND COVE ESTATES SUBDIVISION

IN WEBER COUNTY

SCALE 1" = 50'

TAXING UNIT: 159

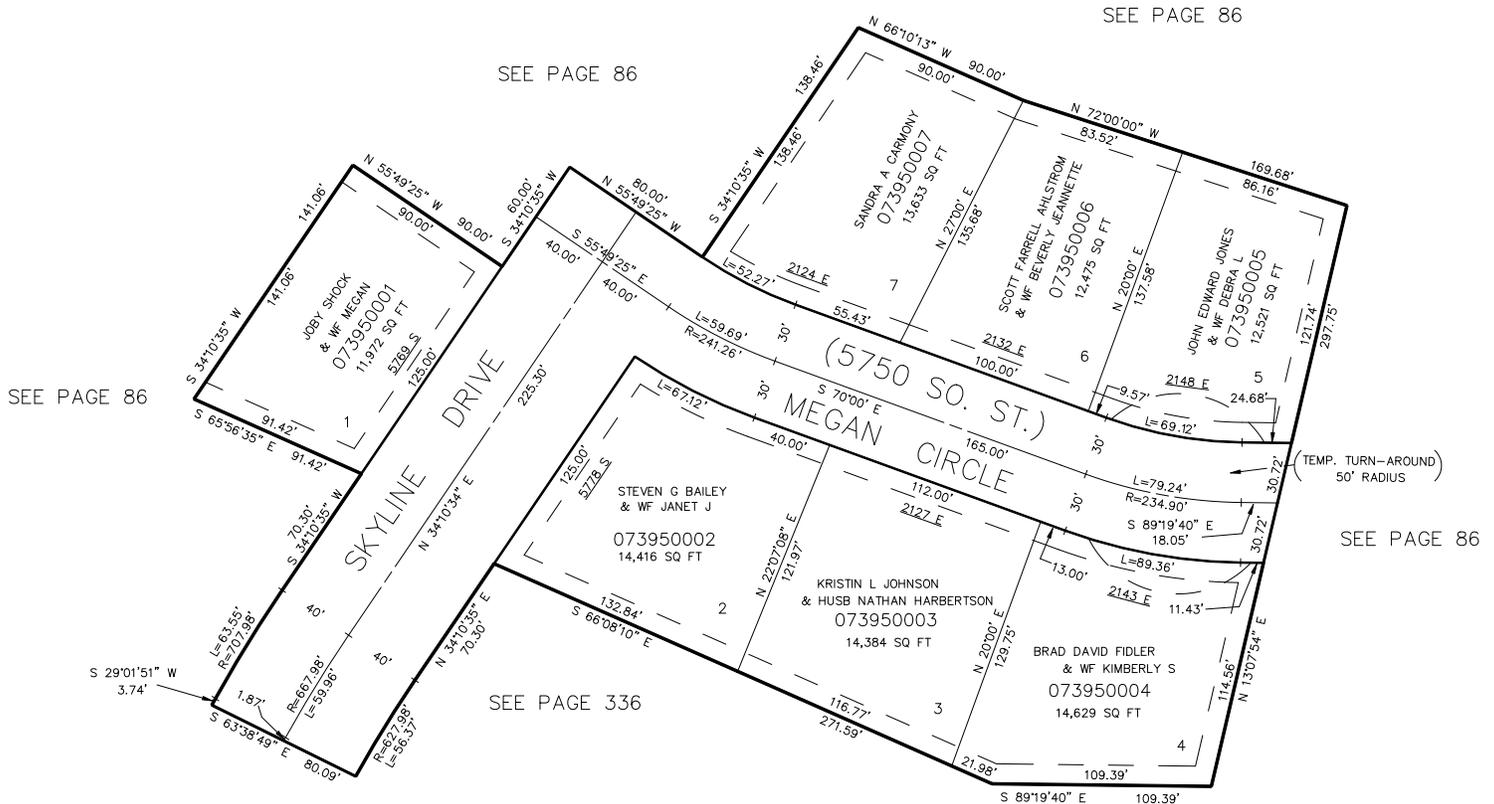

SEE PAGE 86

SEE PAGE 86

SEE PAGE 86

SEE PAGE 86

SEE PAGE 336

SEE PAGE 86

10' UTILITY & DRAINAGE EASEMENTS EACH
 SIDE OF PROPERTY LINES AS INDICATED
 BY DASHED LINES EXCEPT AS OTHERWISE
 SHOWN.

FOR COMPLETE ENG DATA SEE
 ORIGINAL DEDICATION PLAT IN
 BOOK 33, PAGE 95 OF RECORDS.