

PART OF THE NE 1/4, SEC. 16, T.5N., R.1W., S.L.B. & M.
CEDAR KNOLLS SUBDIVISION NO. 1

396

TAXING UNIT: 27

IN SOUTH OGDEN CITY


SCALE 1" = 50'

SEE PAGE 347

SEE PAGE 347

SEE PAGE 379

SEE PAGE 15-2

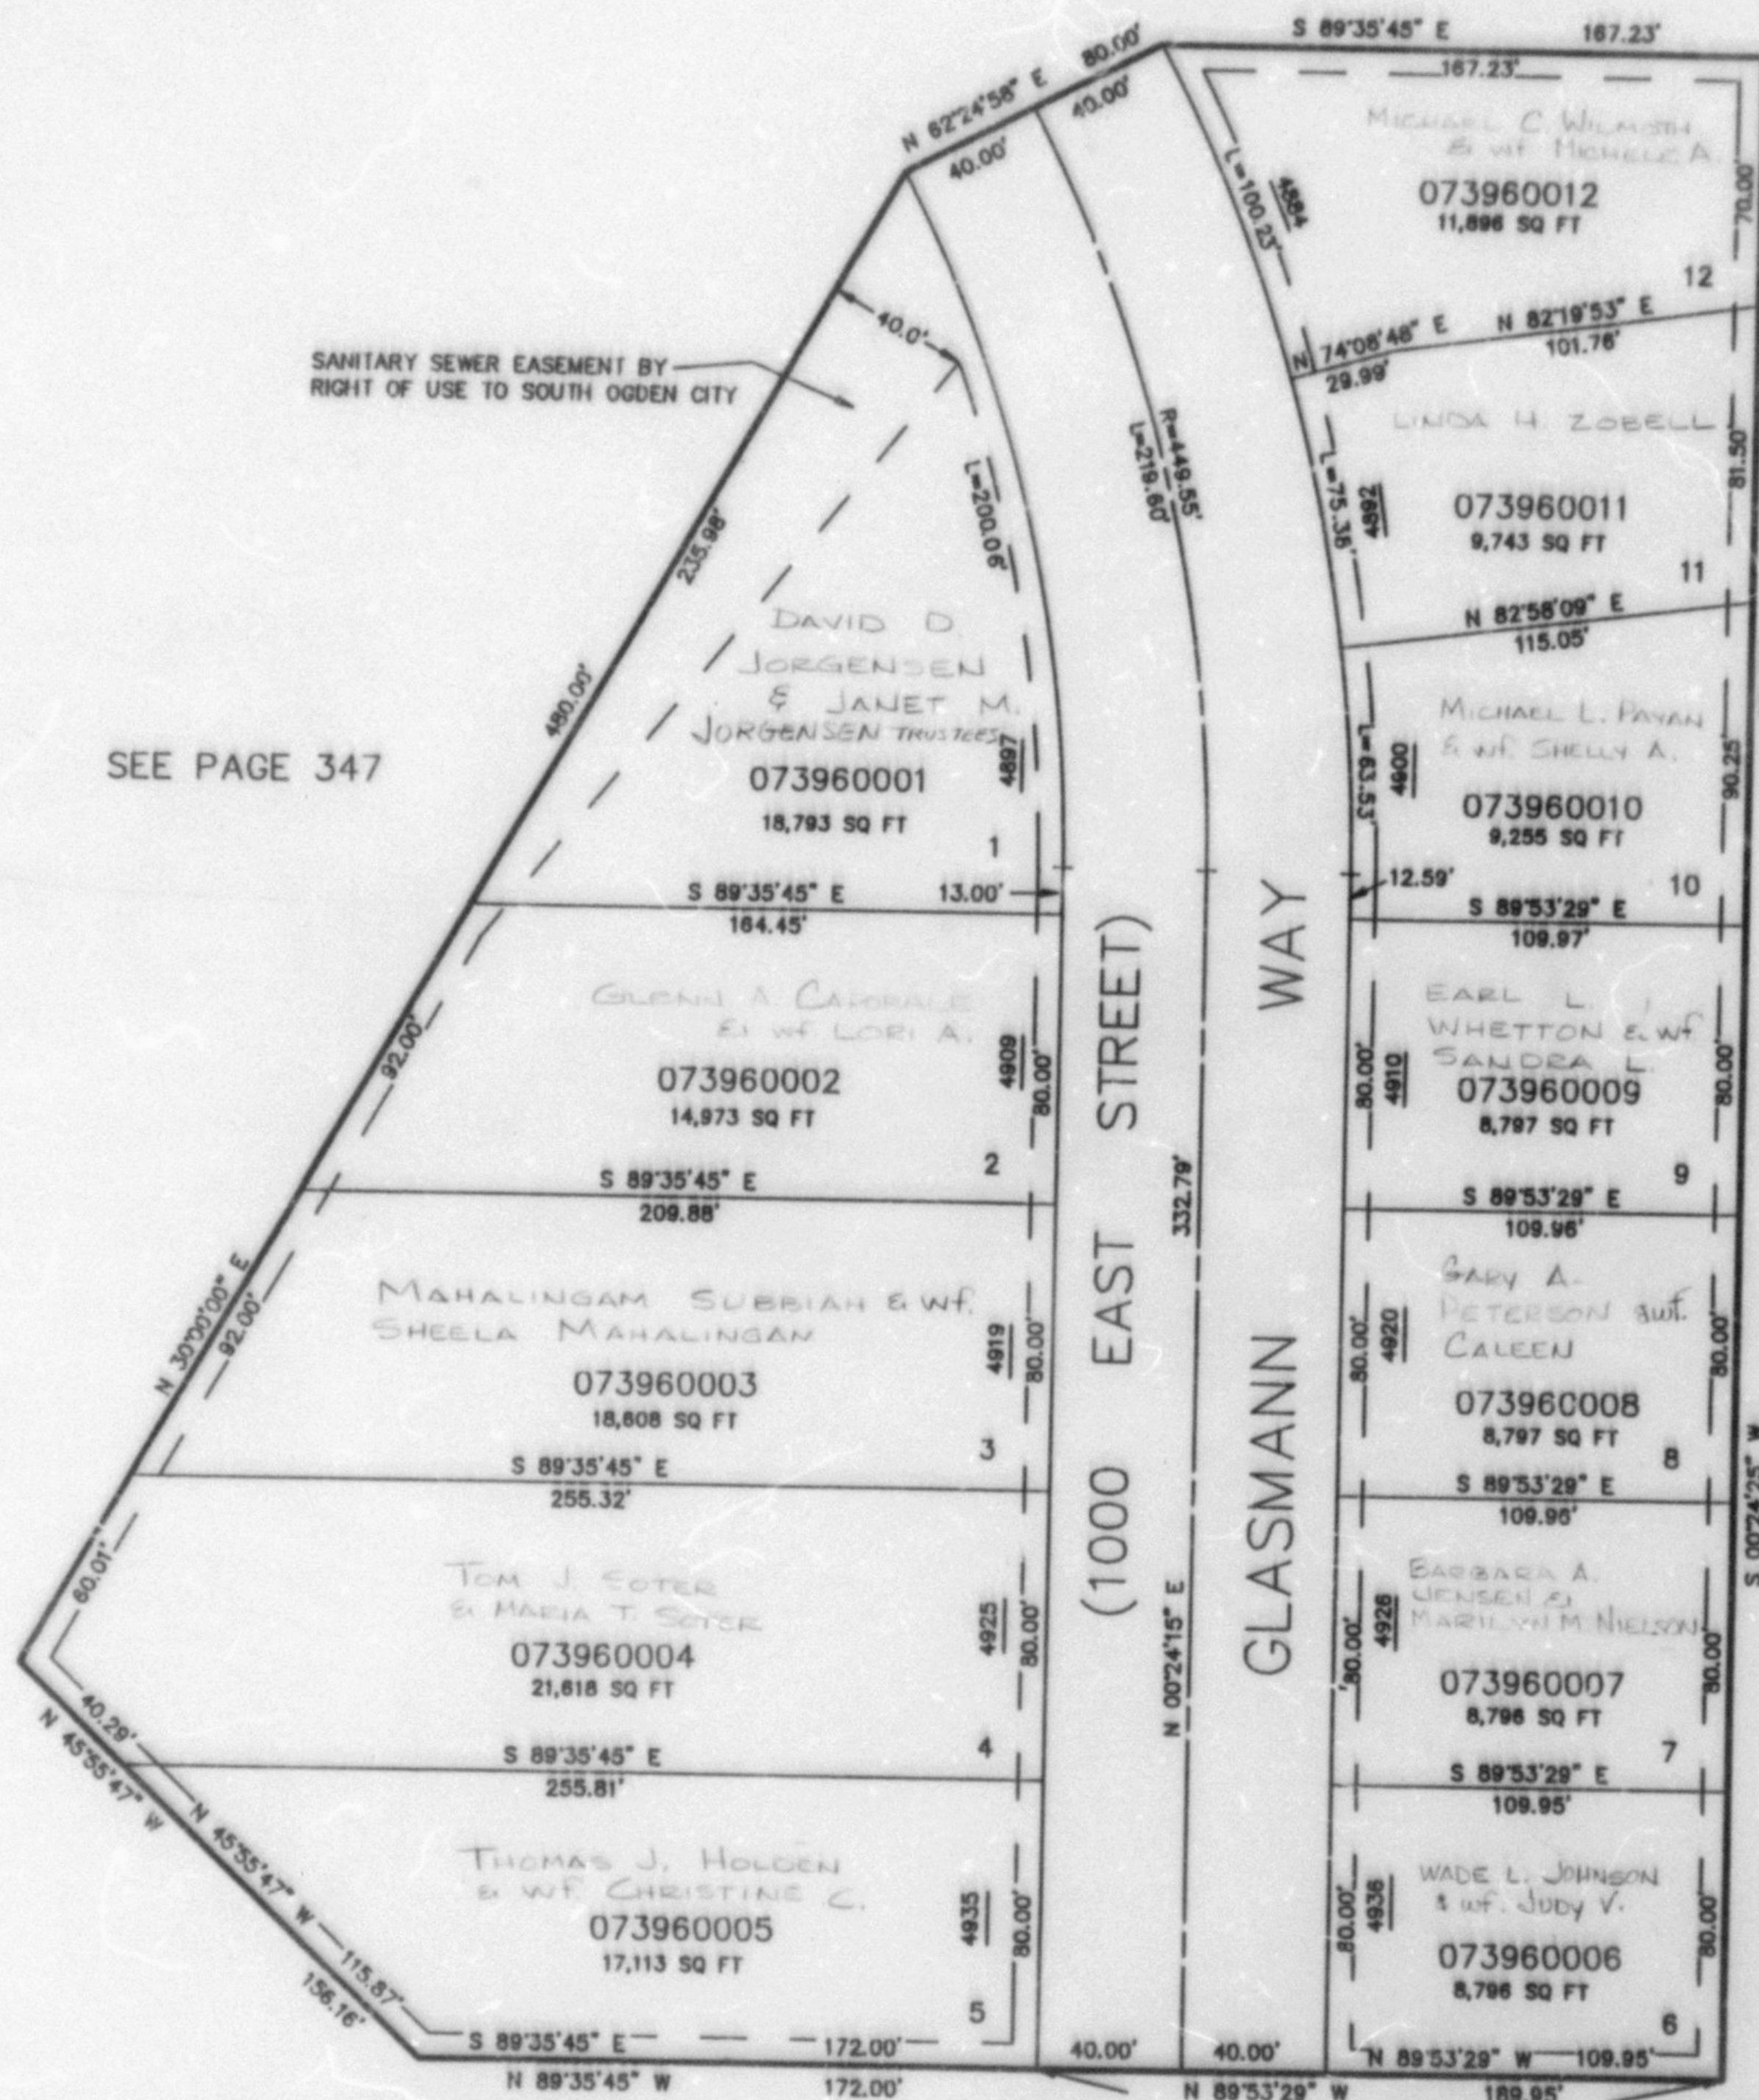

SEE PAGE 15-1

SEE PAGE 377

7' UTILITY & DRAINAGE EASEMENTS EACH
SIDE OF PROPERTY LINES AS INDICATED
BY DASHED LINES EXCEPT AS OTHERWISE
SHOWN.

FOR COMPLETE ENG DATA SEE
ORIGINAL DEDICATION PLAT IN
BOOK 34, PAGE 2 OF RECORDS.