


PART OF THE NE 1/4, SEC. 16, T.5N., R.1W., S.L.B. & M.  
**CEDAR KNOLLS SUBDIVISION NO. 1**

IN SOUTH OGDEN CITY  
 SCALE 1" = 50'

TAXING UNIT: 27

SEE PAGE 347

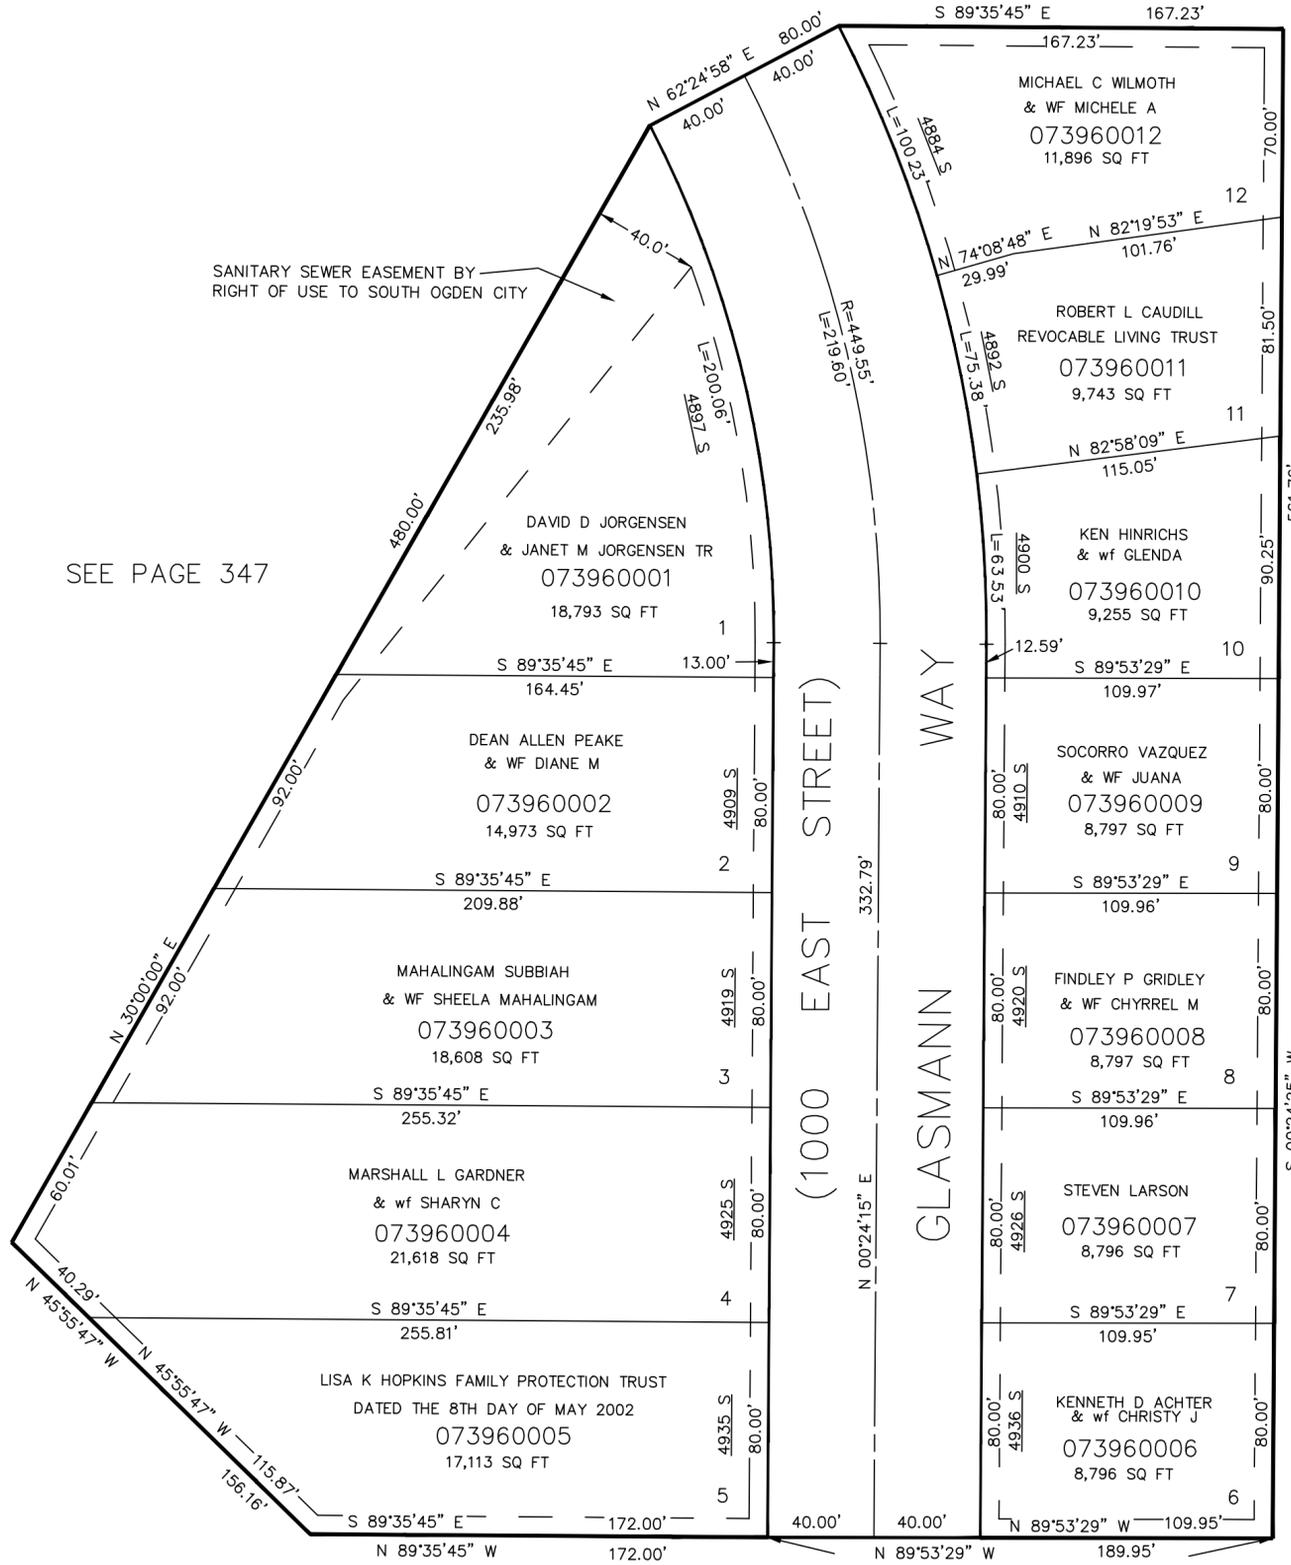

SEE PAGE 347

SEE PAGE 379

SEE PAGE 15-2

SEE PAGE 15-1

SEE PAGE 377

7' UTILITY & DRAINAGE EASEMENTS EACH  
 SIDE OF PROPERTY LINES AS INDICATED  
 BY DASHED LINES EXCEPT AS OTHERWISE  
 SHOWN.

FOR COMPLETE ENG DATA SEE  
 ORIGINAL DEDICATION PLAT IN  
 BOOK 34, PAGE 2 OF RECORDS.