

OAK WOOD HILLS NO. 7


LOTS 138 TO 148

IN SOUTH OGDEN CITY

SCALE 1" = 50'

TAXING UNIT: 27

SEE PAGE 396

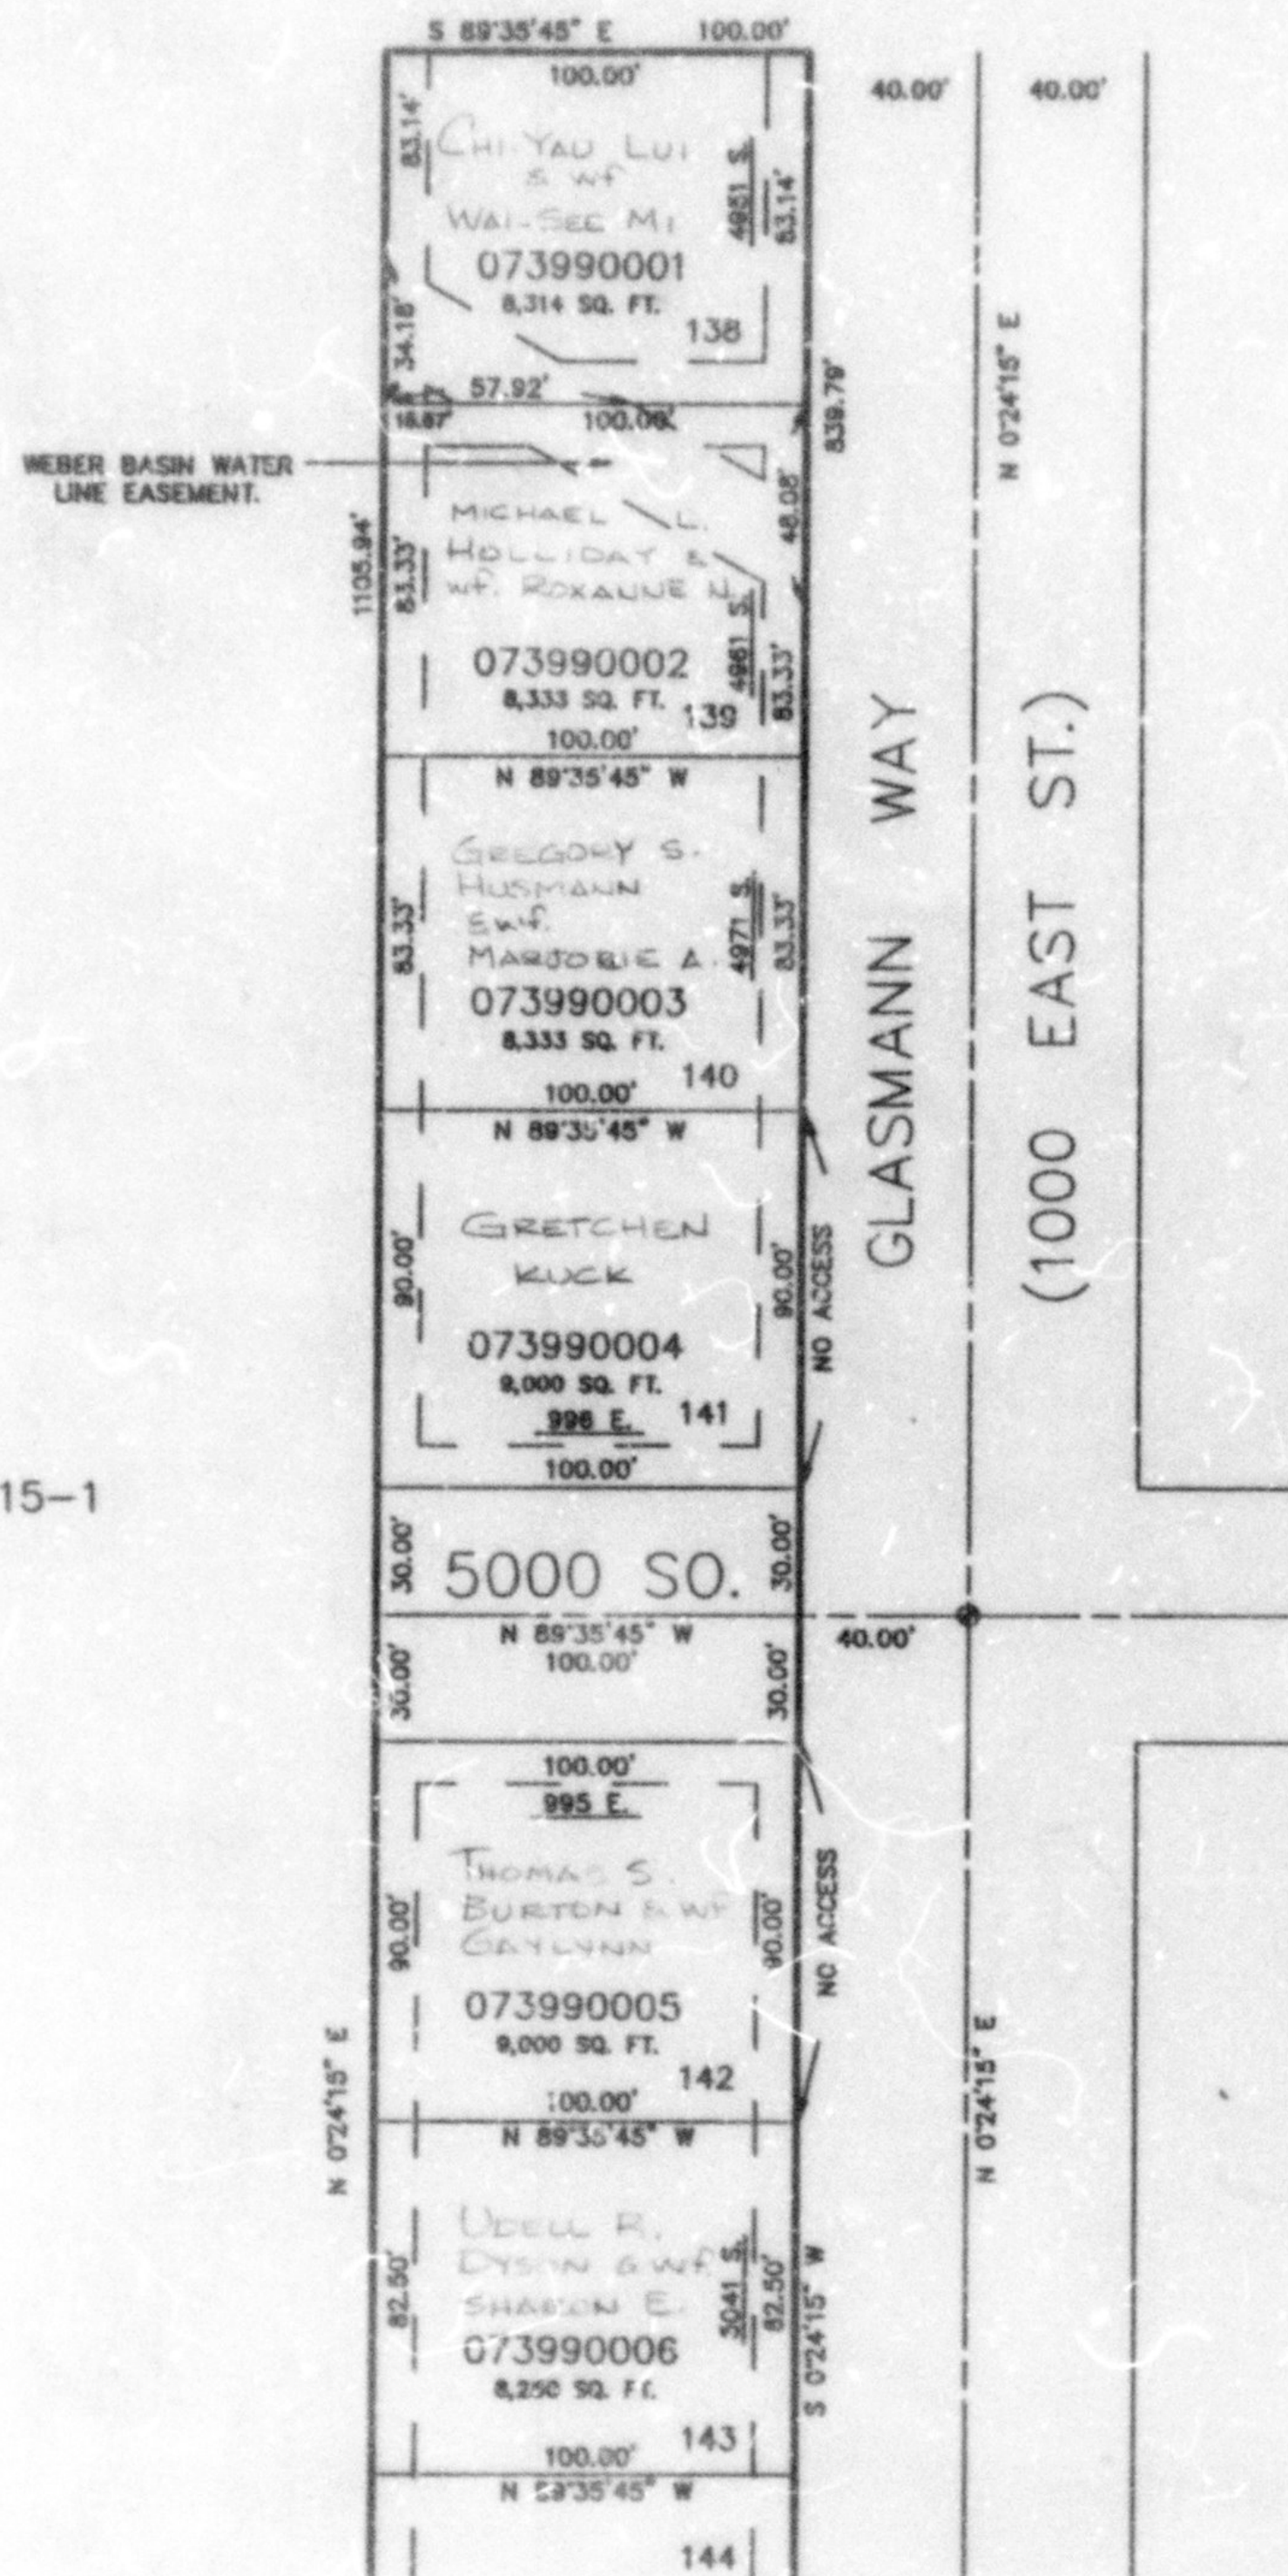

SEE PAGE 15-1


SEE ABOVE AT RIGHT

10' UTILITY & DRAINAGE EASEMENTS EACH SIDE OF PROPERTY LINES AS INDICATED BY DASHED LINES EXCEPT AS OTHERWISE SHOWN.

FOR COMPLETE ENG. DATA SEE ORIGINAL DEDICATION PLAT IN BOOK 34, PAGE 14 OF RECORDS.

EXCEPT WHERE OTHERWISE SHOWN ALL LOTS OWNED BY: WOODSIDE HOMES CORP.

SEE BELOW AT LEFT

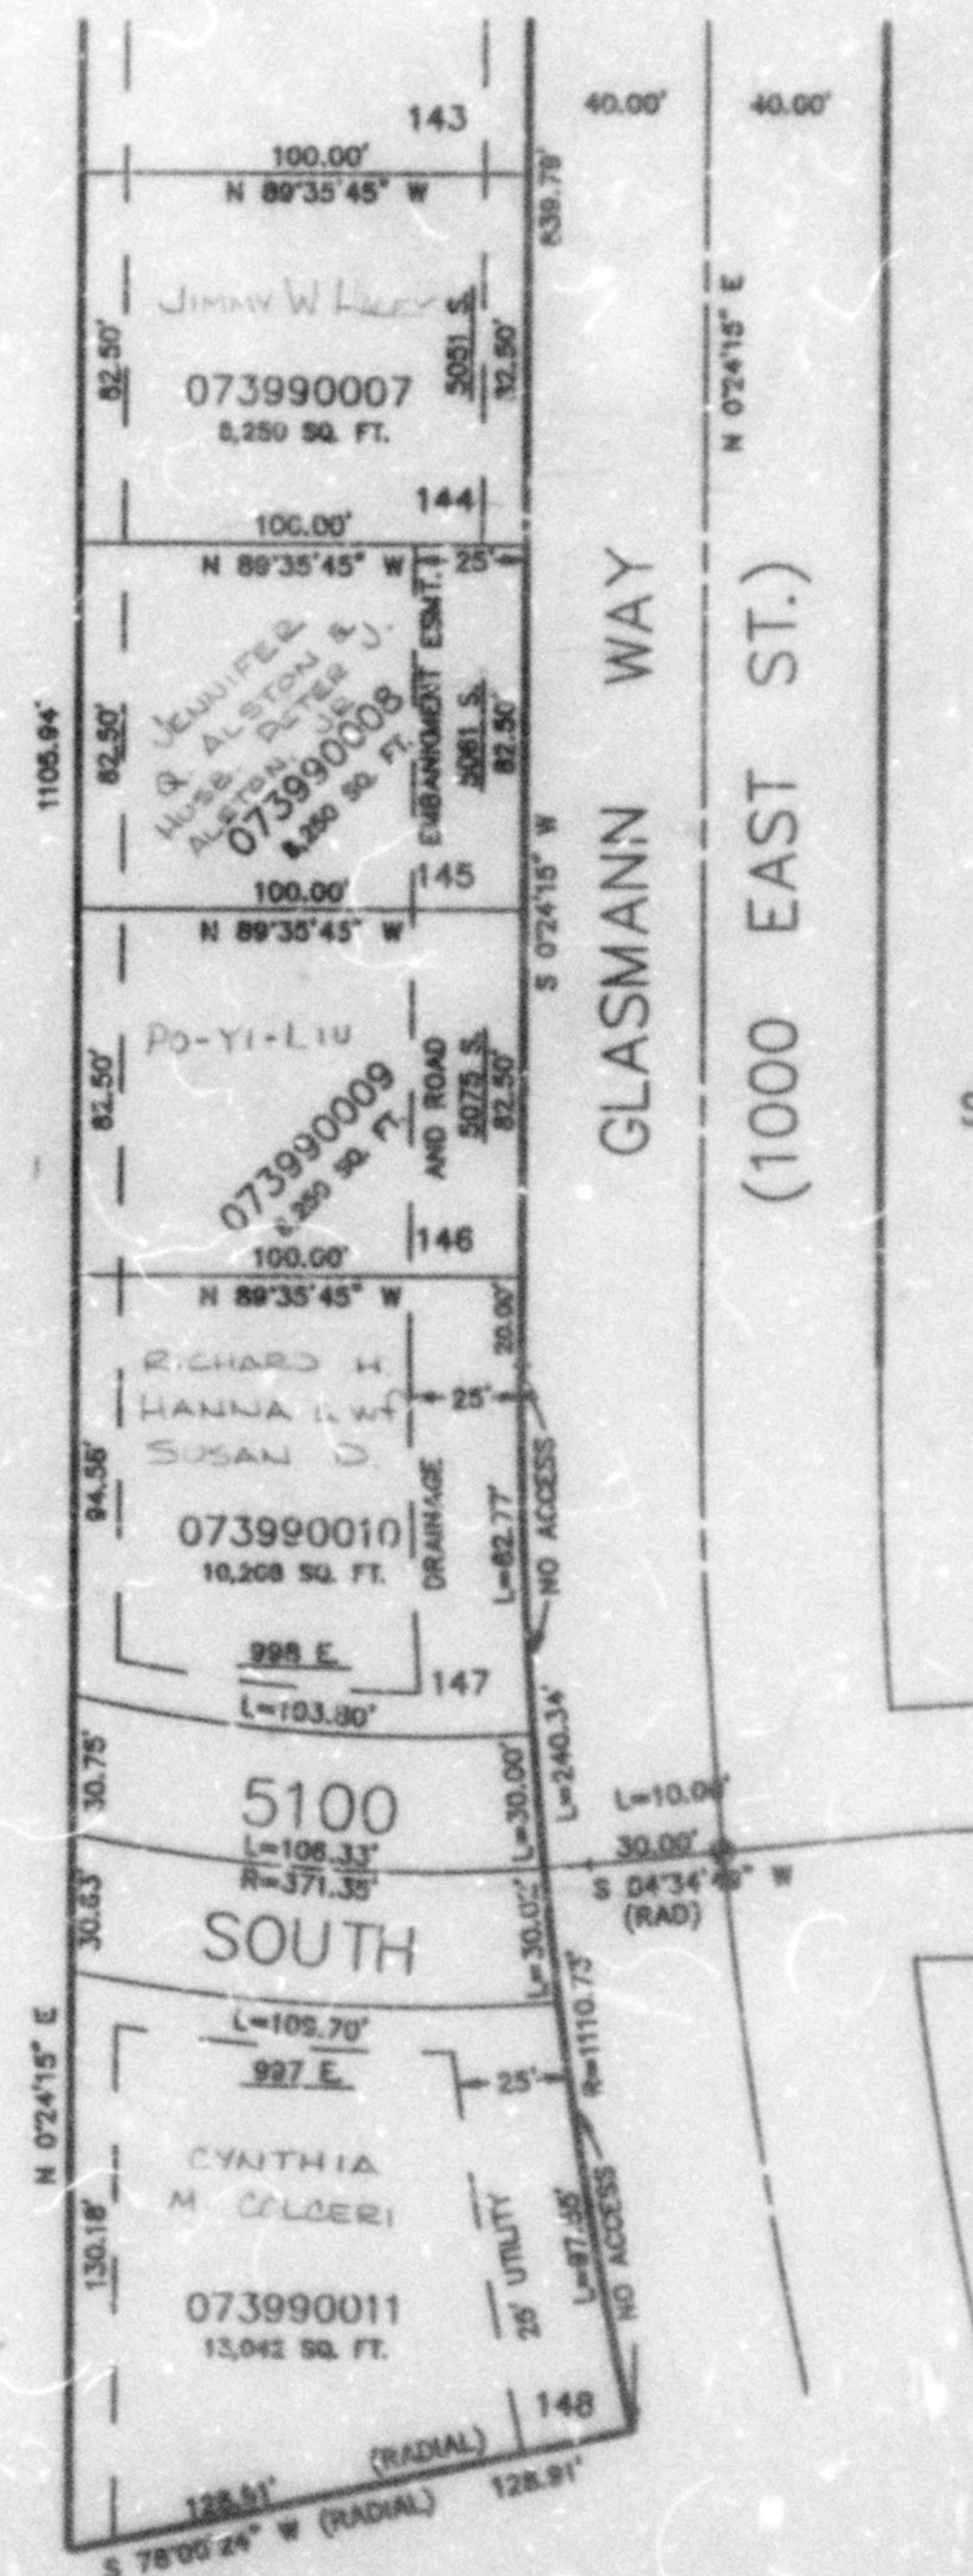

SEE PAGE 377

SEE PAGE 15-1