

PART OF THE SW 1/4, SEC. 15, T.5N., R.1W., S.L.B. & M.

400

BURCH HOLLOW SUBDIVISION NO. 1

LOTS 1-3 & 8-12


IN OGDEN CITY

SCALE 1" = 50'

TAXING UNIT: 25

EXCEPT WHERE OTHERWISE SHOWN
ALL LOTS OWNED BY:
BURCH HOLLOW DEV. INC.

SEE PAGE 4

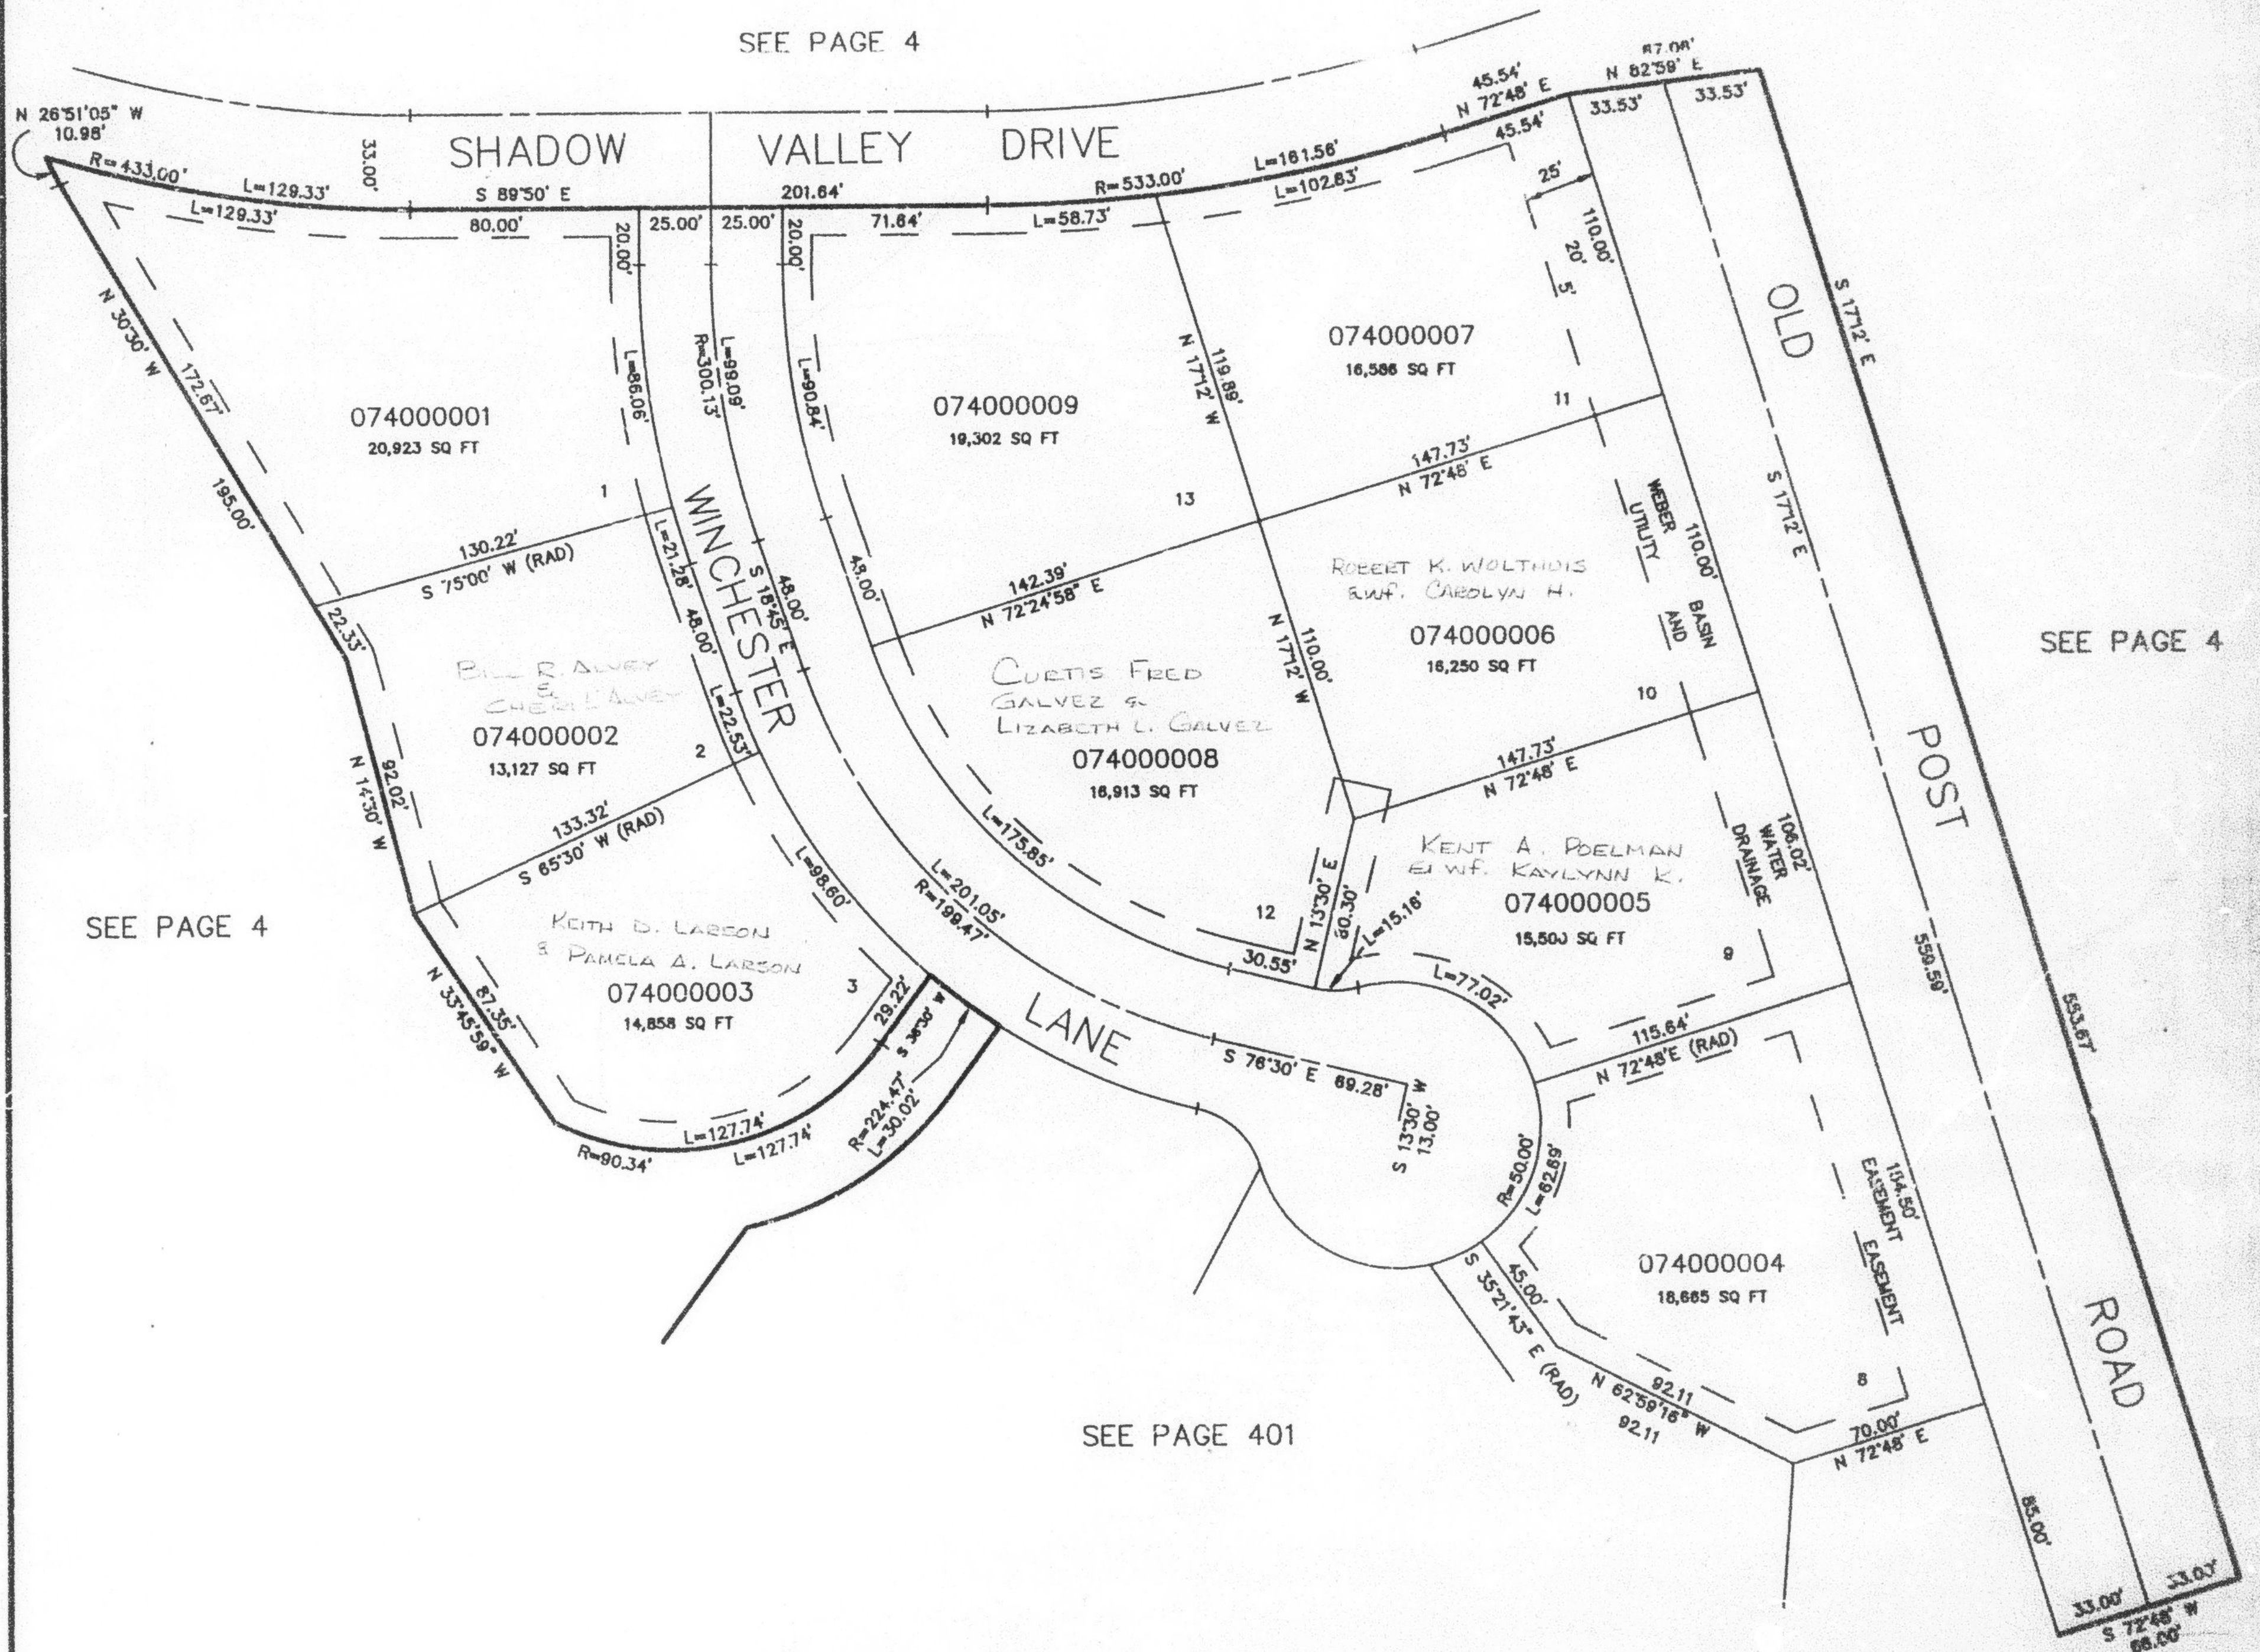

SEE PAGE 4

SEE PAGE 4

SEE PAGE 401

10' UTILITY & DRAINAGE EASEMENTS EACH
SIDE OF PROPERTY LINES AS INDICATED
BY DASHED LINES EXCEPT AS OTHERWISE
SHOWN.

FOR COMPLETE ENG DATA SEE
ORIGINAL DEDICATION PLAT IN
BOOK 34, PAGE 17 OF RECORDS.