

PART OF THE SW 1/4, SEC. 15, T.5N., R.1W., S.L.B. & M.
BURCH HOLLOW SUBDIVISION NO. 1

400

TAXING UNIT: 25


LOTS 1-3 & 8-12

IN OGDEN CITY

SCALE 1" = 50'

EXCEPT WHERE OTHERWISE SHOWN
 ALL LOTS OWNED BY:
 BURCH HOLLOW DEV. INC.

SEE PAGE 4

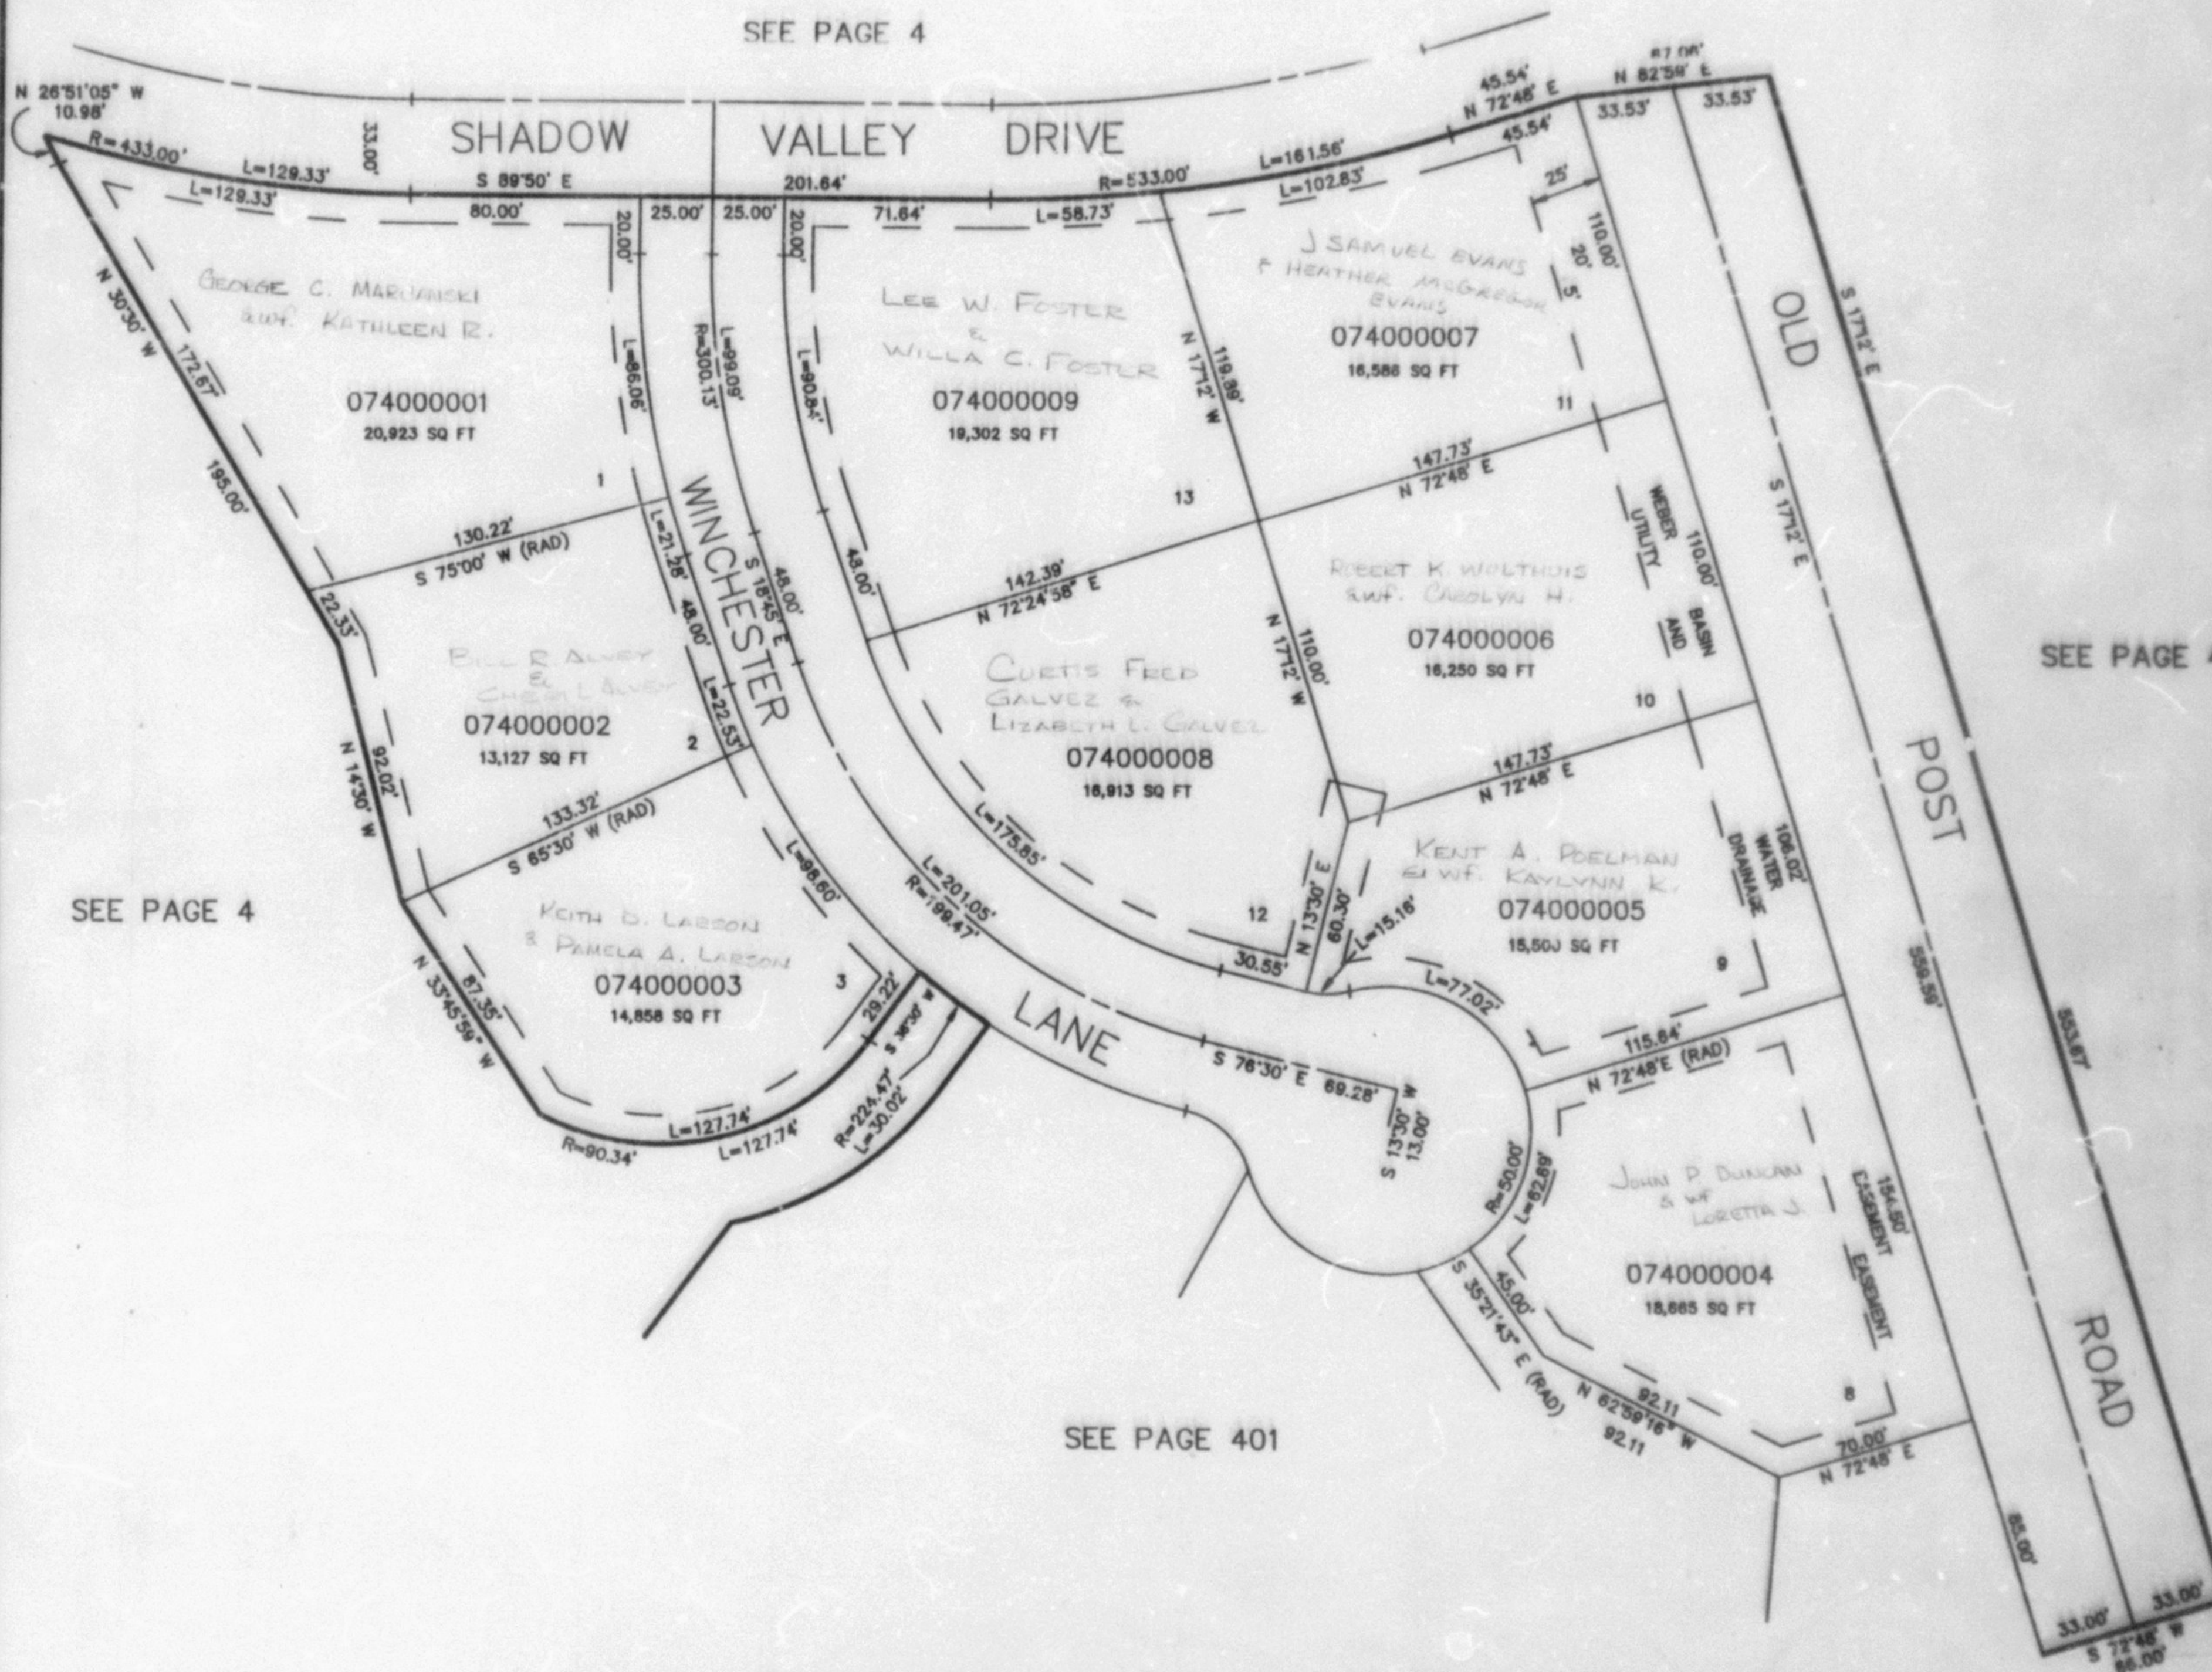

SEE PAGE 4

SEE PAGE 4

SEE PAGE 401

10' UTILITY & DRAINAGE EASEMENTS EACH
 SIDE OF PROPERTY LINES AS INDICATED
 BY DASHED LINES EXCEPT AS OTHERWISE
 SHOWN.

FOR COMPLETE ENG DATA SEE
 ORIGINAL DEDICATION PLAT IN
 BOOK 34, PAGE 17 OF RECORDS.