

PART OF THE SW 1/4, SEC. 15, T.5N., R.1W., S.L.B. & M.  
**BURCH HOLLOW SUBDIVISION NO. 1**


LOTS 1-3 & 8-12

IN OGDEN CITY

SCALE 1" = 50'

TAXING UNIT: 25

SEE PAGE 4

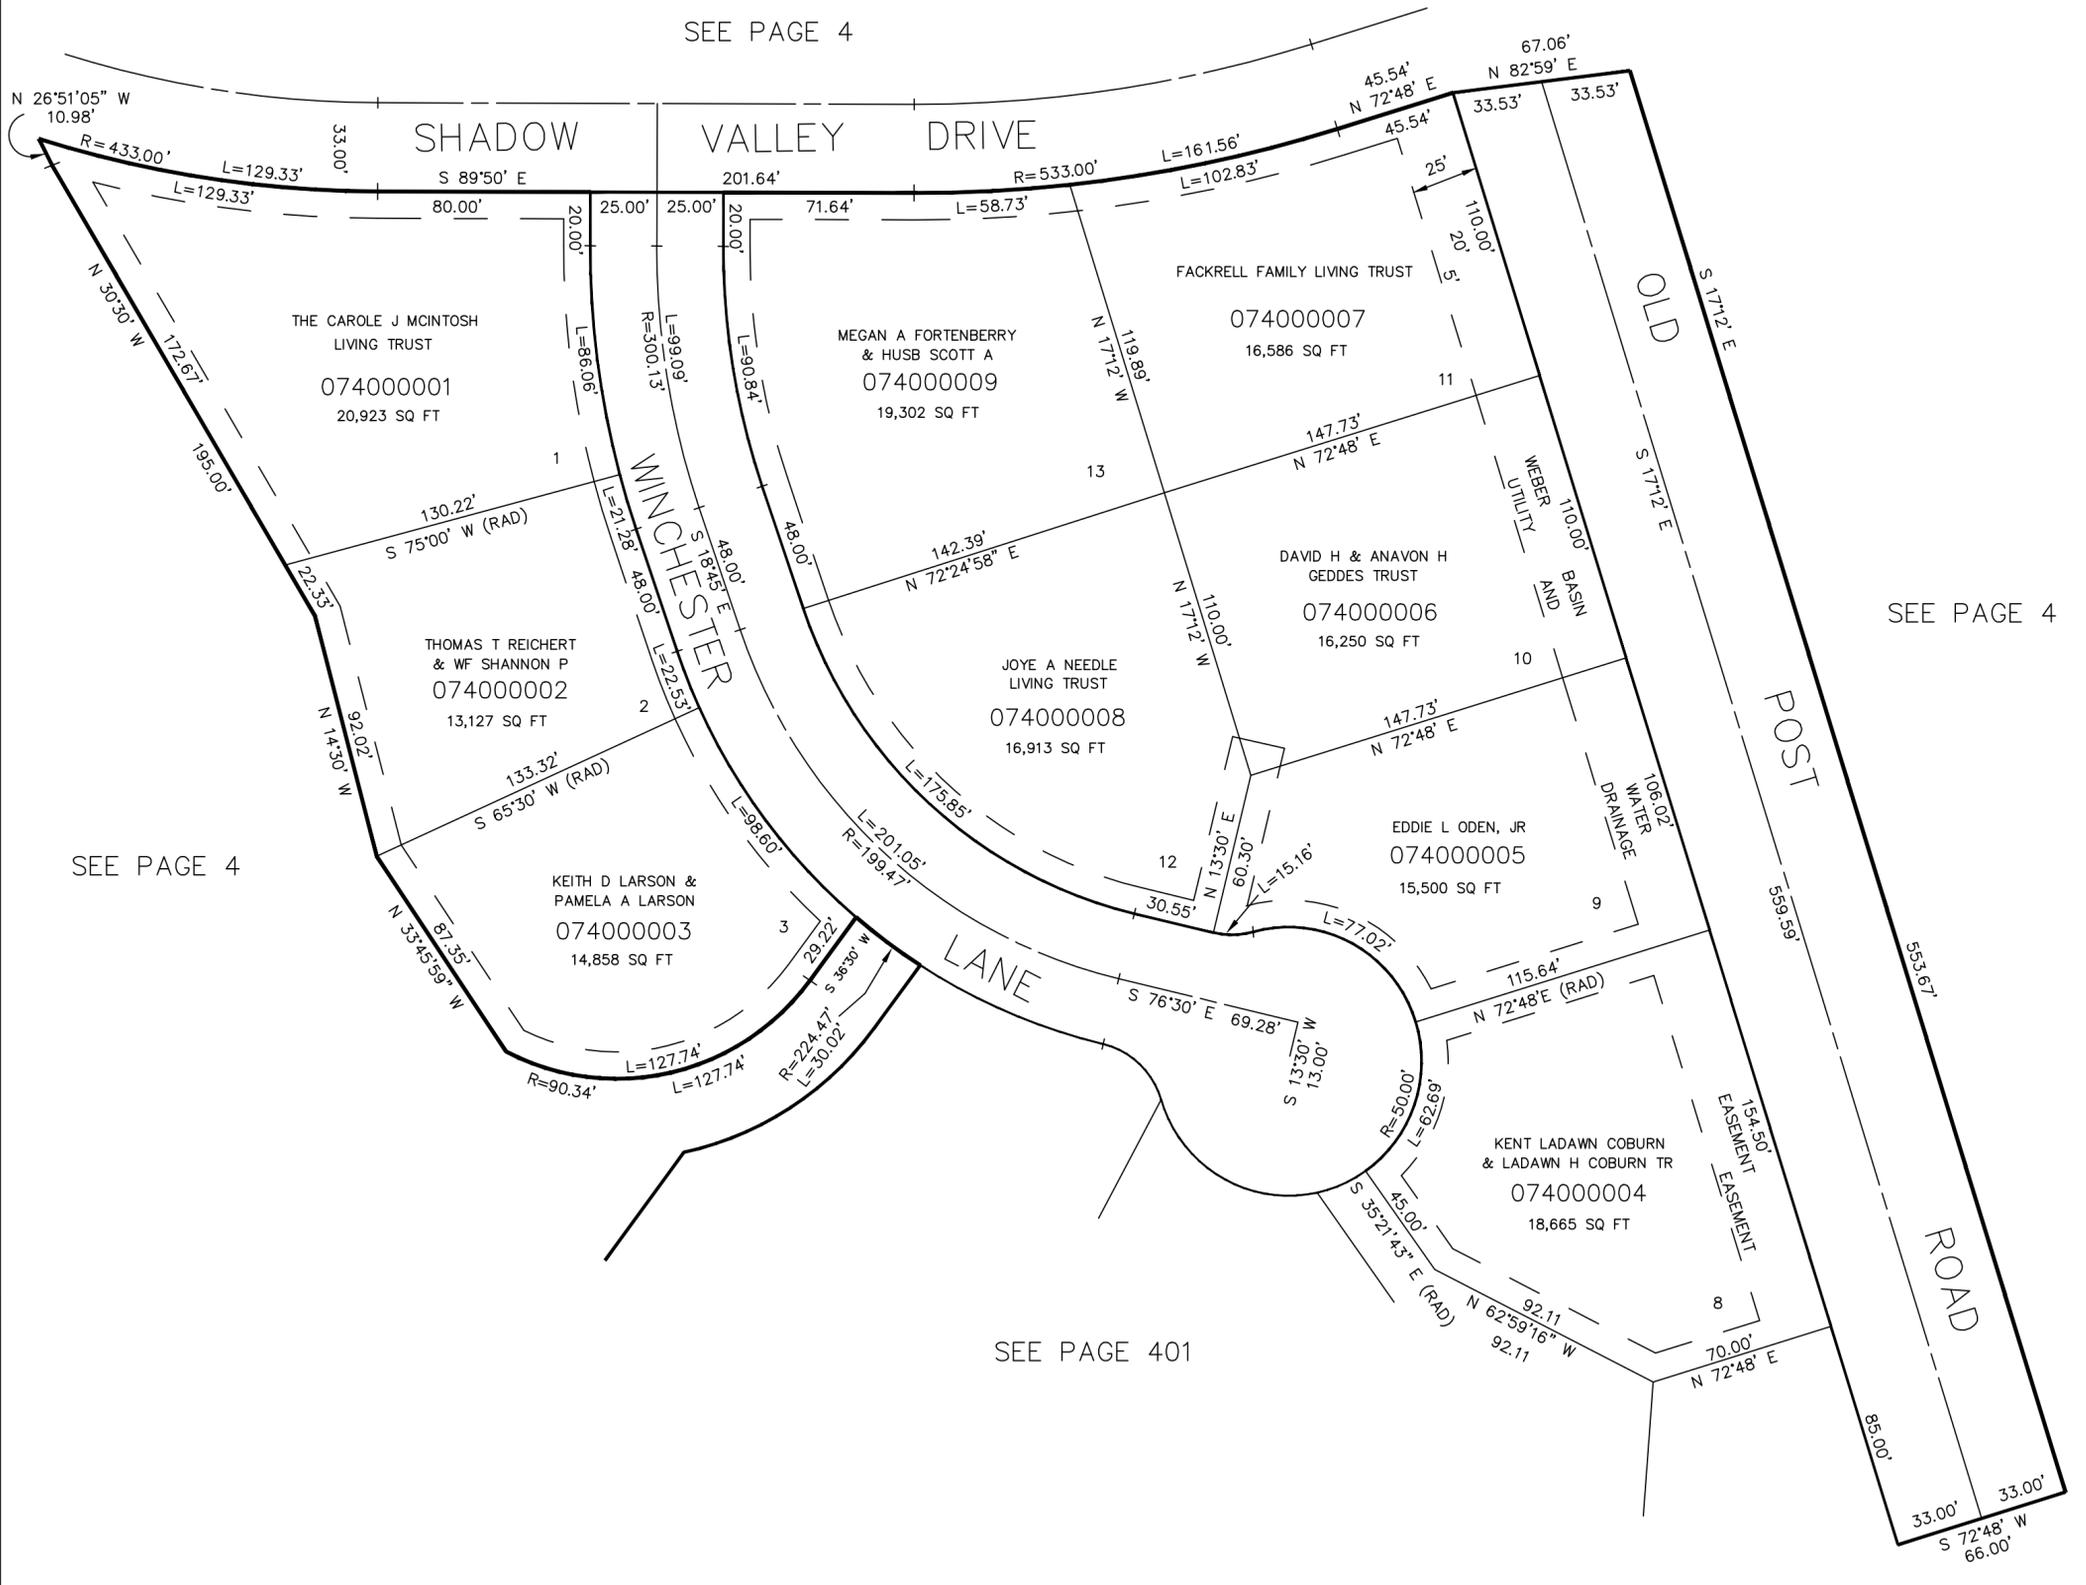

SEE PAGE 4

SEE PAGE 4

SEE PAGE 401

10' UTILITY & DRAINAGE EASEMENTS EACH  
 SIDE OF PROPERTY LINES AS INDICATED  
 BY DASHED LINES EXCEPT AS OTHERWISE  
 SHOWN.

FOR COMPLETE ENG DATA SEE  
 ORIGINAL DEDICATION PLAT IN  
 BOOK 34, PAGE 17 OF RECORDS.