


PART OF THE NE 1/4, SEC. 15, T.5N., R.1W., S.L.B. & M.  
**SHADOW RIDGE SUBDIVISION NO. 3**  
**LOTS 14 TO 29**

TAXING UNIT: 25

IN OGDEN CITY  
 SCALE 1" = 60'

SEE PAGE 12

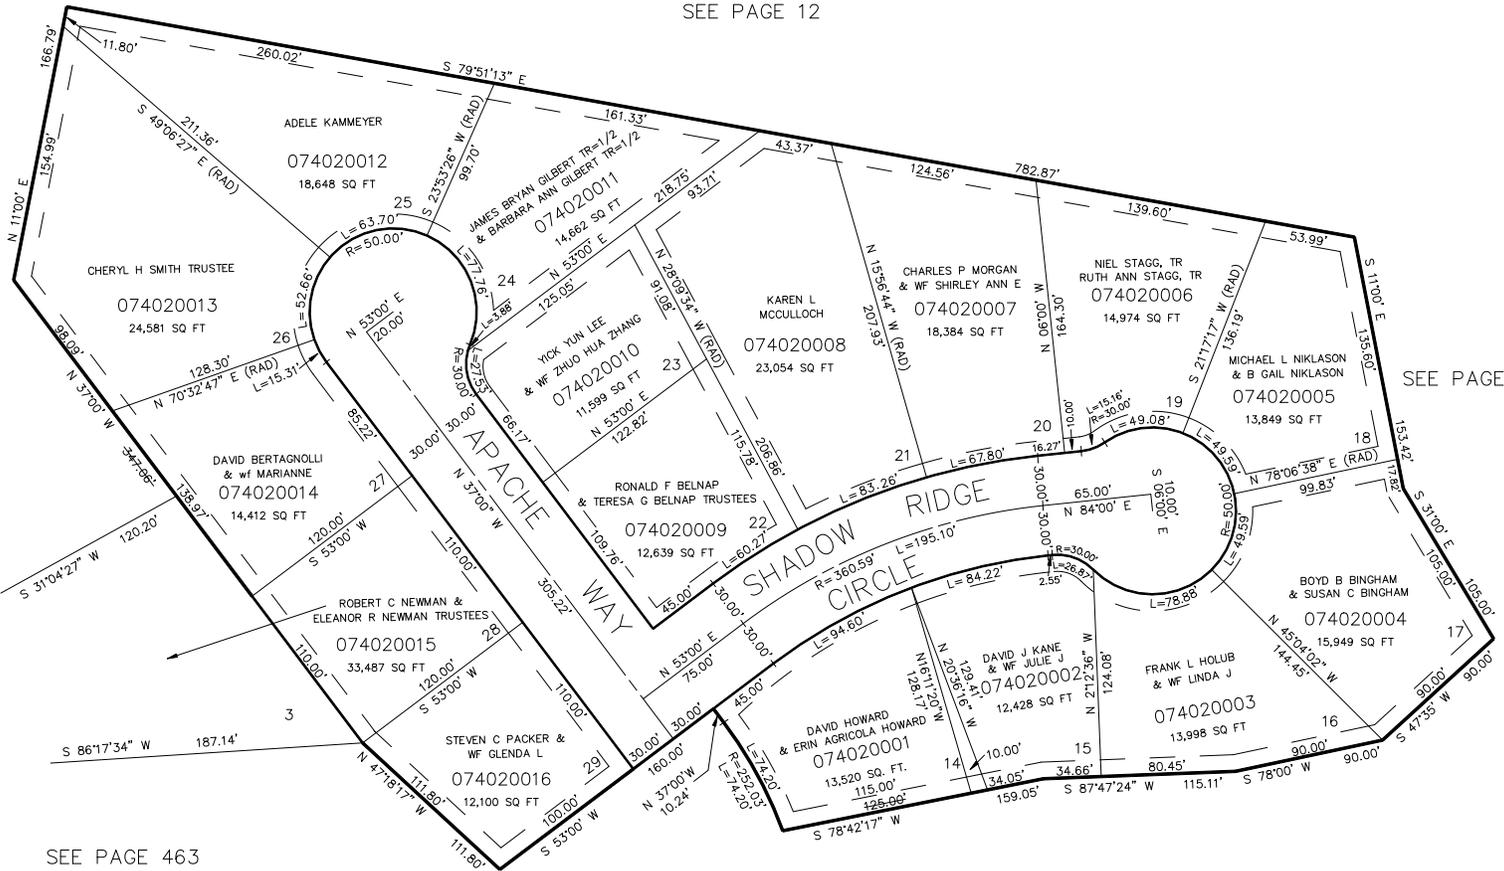

SEE PAGE 12

SEE PAGE 463

SEE PAGE 385

10' UTILITY & DRAINAGE EASEMENTS EACH  
 SIDE OF PROPERTY LINES AS INDICATED  
 BY DASHED LINES EXCEPT AS OTHERWISE  
 SHOWN.

FOR COMPLETE ENG DATA SEE  
 ORIGINAL DEDICATION PLAT IN  
 BOOK 34, PAGE 18 OF RECORDS.